


A0

# Utopia Hotel Astana

Scale 1:250

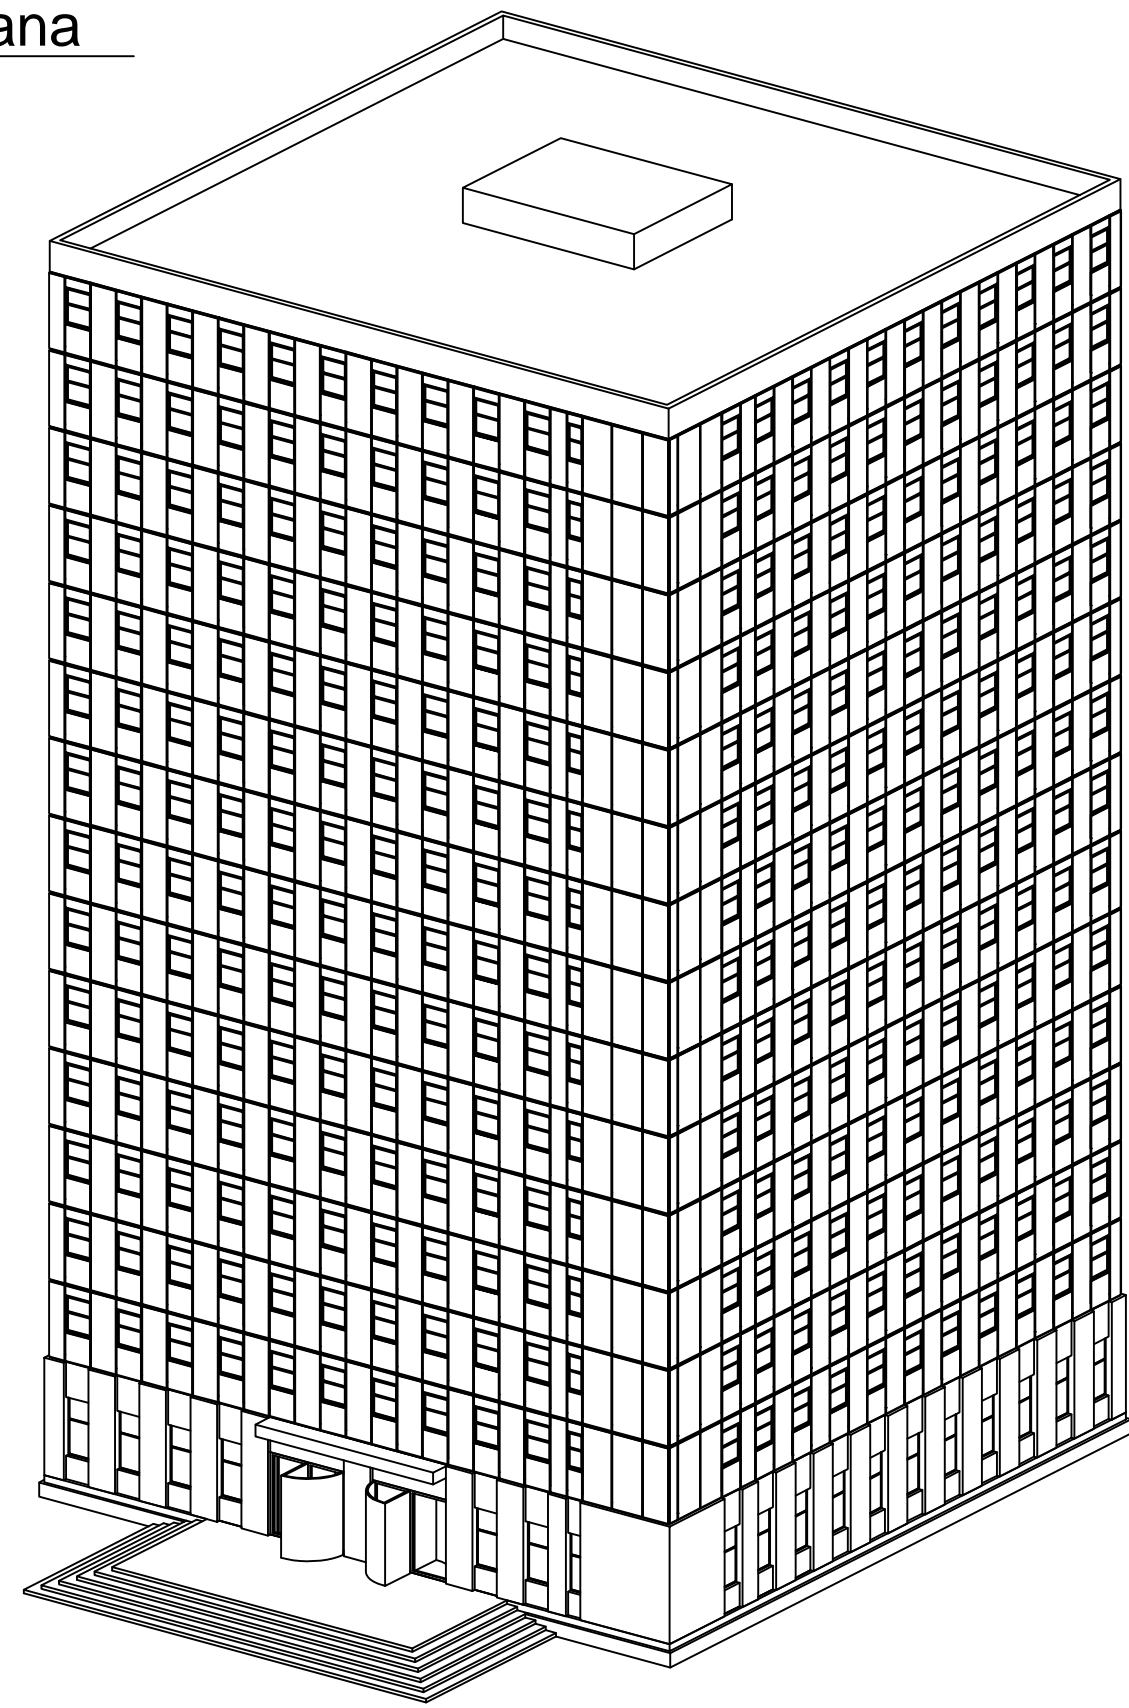

Energy Efficient Construction

Civil Engineering Department

Consultants

**Shazim Ali Memon**  
Adviser

**Hau Leung**  
Marker

**Jong Kim**  
Marker

### Group members

Amire Anuarbek  
201202524

Nurassyl Battalgazy  
201201546

Zarina Zharaspayeva  
201201930

Zauzat Zeken  
201202909

### Project

**Utopia Hotel Astana**  
15-story hotel building

Astana, Kazakhstan

Project NO: 001

CAT dwg File: first floor.dwg

Drawn by: Nurassyl Battalgazy

Checked by: Amire Anuarbek

Copyright  
Energy Efficient Compacy

### Sheet Title

**Hotel Building**


A - 100

Sheet 0 of 8

A1

# First Floor Plan

Scale 1:175

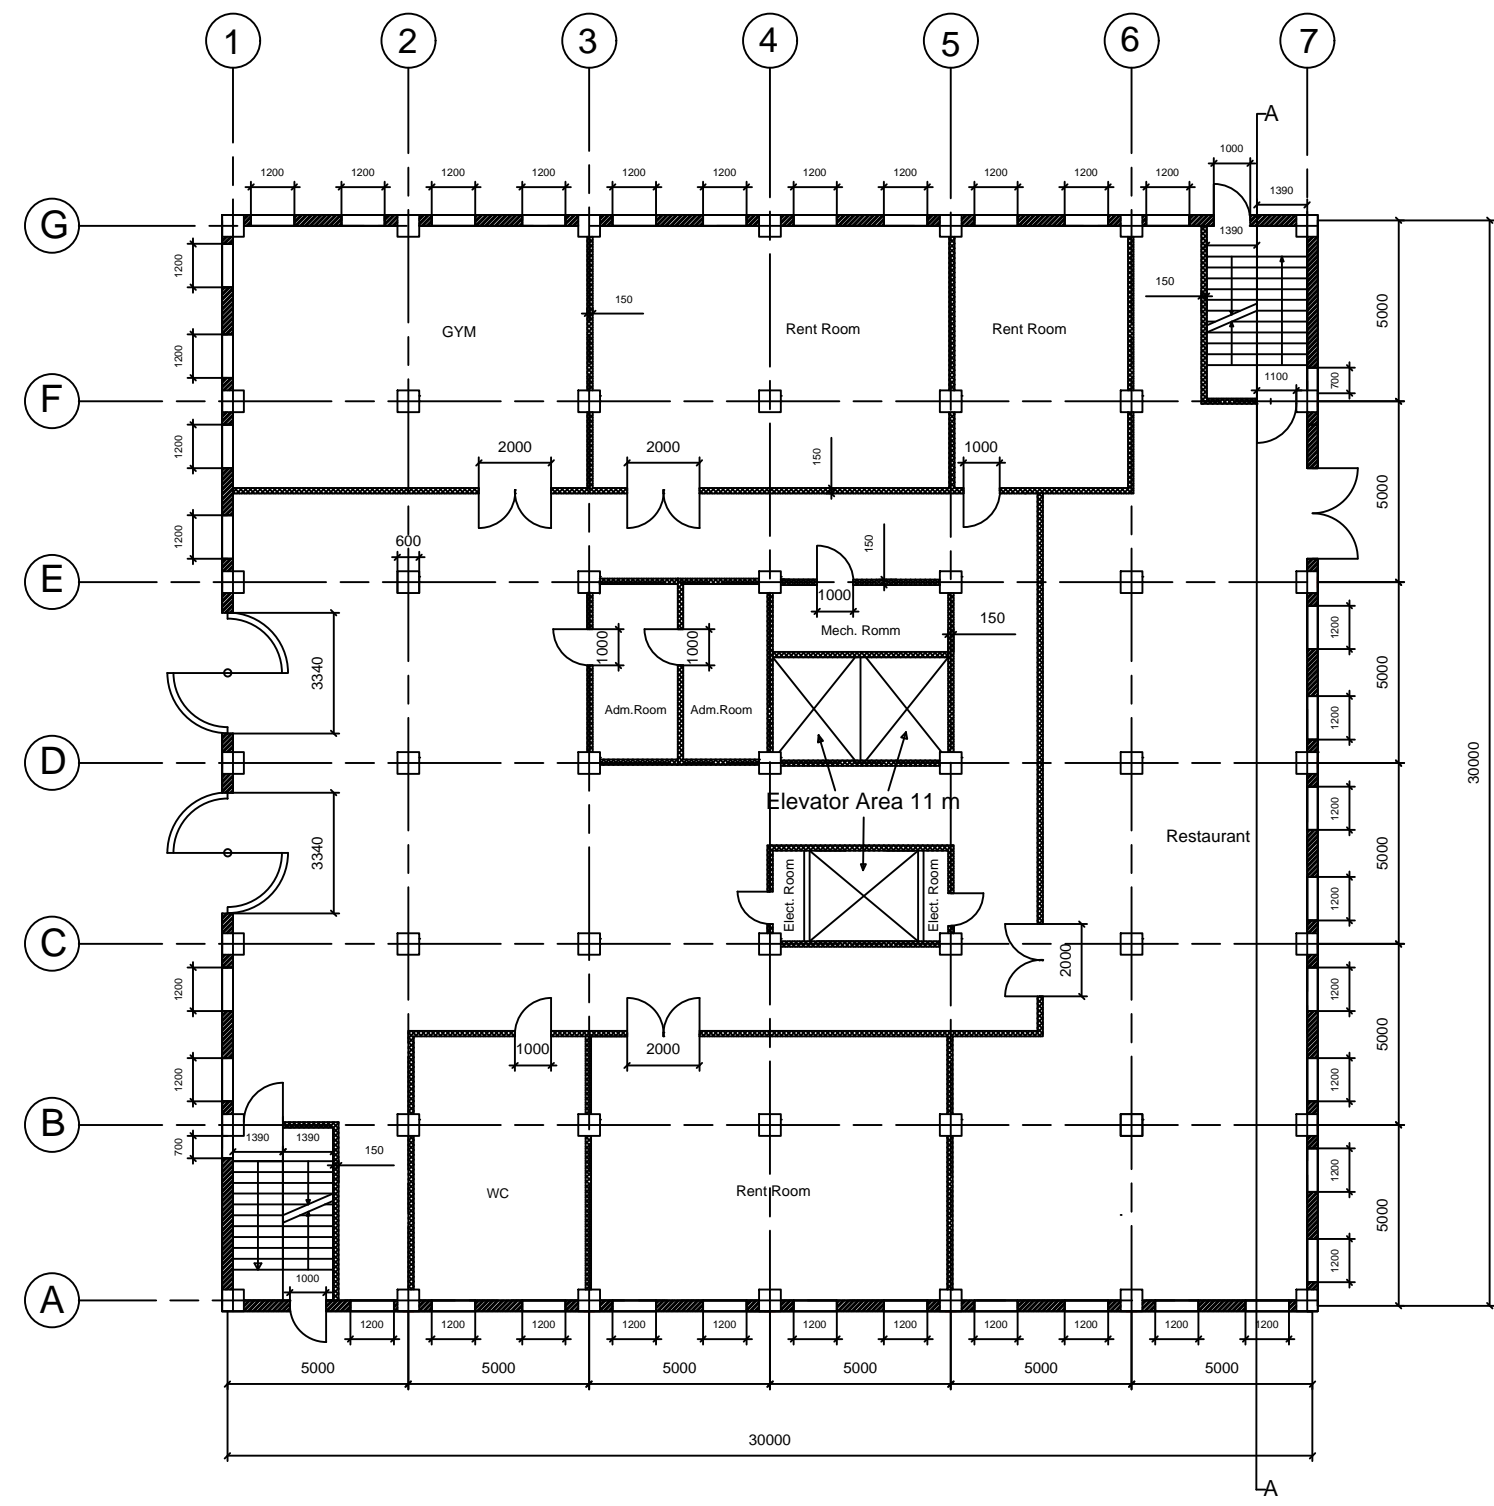

Energy Efficient Construction

Civil Engineering Department

Consultants

**Shazim Ali Memon**  
Adviser

**Hau Leung**  
Marker

**Jong Kim**  
Marker

Group members

Amire Anuarbek  
201202524

Nurassyl Battalgazy  
201201546

Zarina Zharaspayeva  
201201930

Zauzat Zeken  
201202909

Project

**Utopia Hotel Astana**  
15-story hotel building

Astana, Kazakhstan

Project NO: 001

CAT dwg File: first floor.dwg

Drawn by: Nurassyl Battalgazy

Checked by: Amire Anuarbek

Copyright  
Energy Efficient Compacy


Sheet Title

**First Floor Plan**

A - 101

Sheet 1 of 8

**A2 Typical Floor Plan**  
Scale 1:175

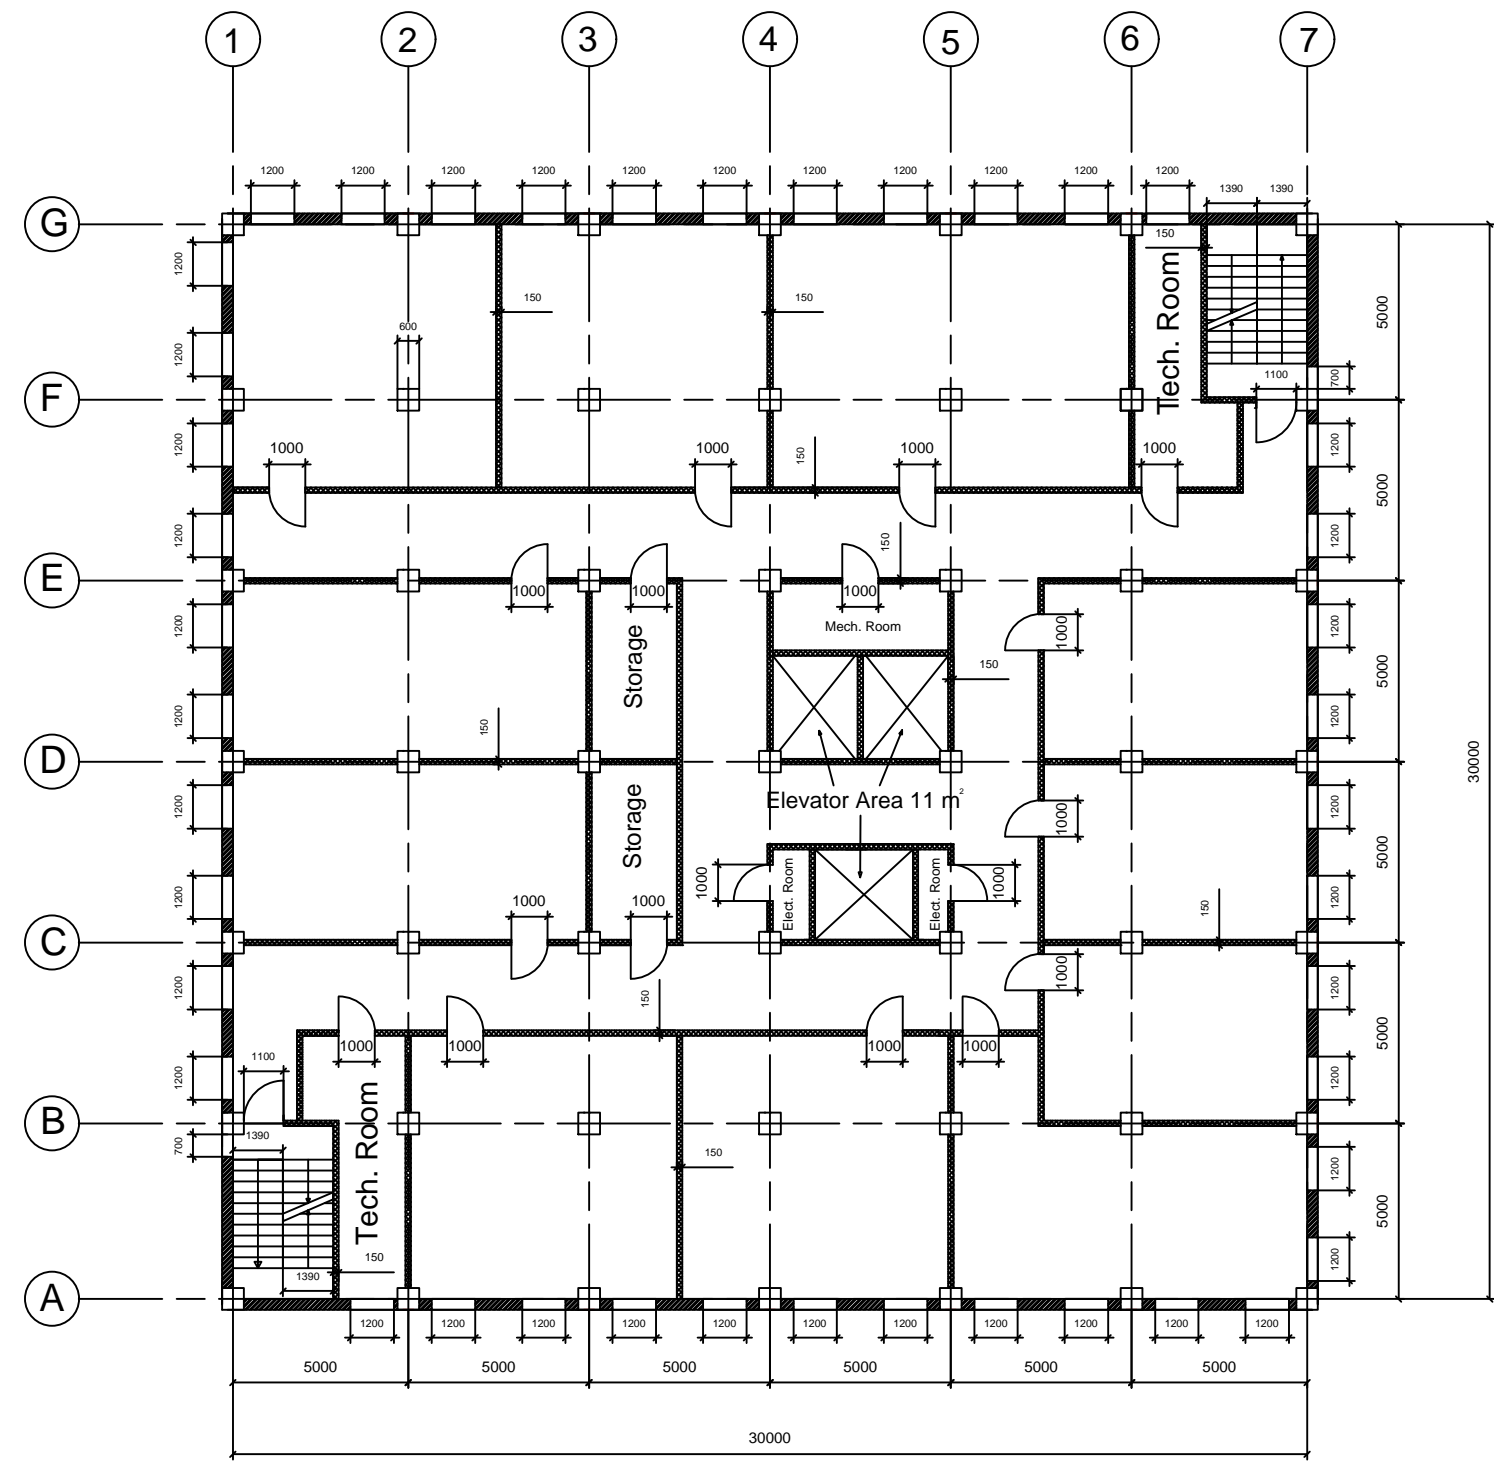

Civil Engineering Department

Consultants

**Shazim Ali Memon**  
Adviser

**Hau Leung**  
Marker

**Jong Kim**  
Marker

Group members

**Amire Anuarbek**  
201202524

**Nurassyl Battalgazy**  
201201546

**Zarina Zharaspayeva**  
201201930

**Zauzat Zeken**  
201202909

Project

**Utopia Hotel Astana**  
15-story hotel building

Astana, Kazakhstan

Project NO: 001

CAT dwg File: first floor.dwg

Drawn by: Nurassyl Battalgazy

Checked by: Amire Anuarbek

Copyright  
Energy Efficient Compacy

Sheet Title

**Typical Floor Plan**


A - 102

Sheet 2 of 8

A3

# Front View

Scale 1:250

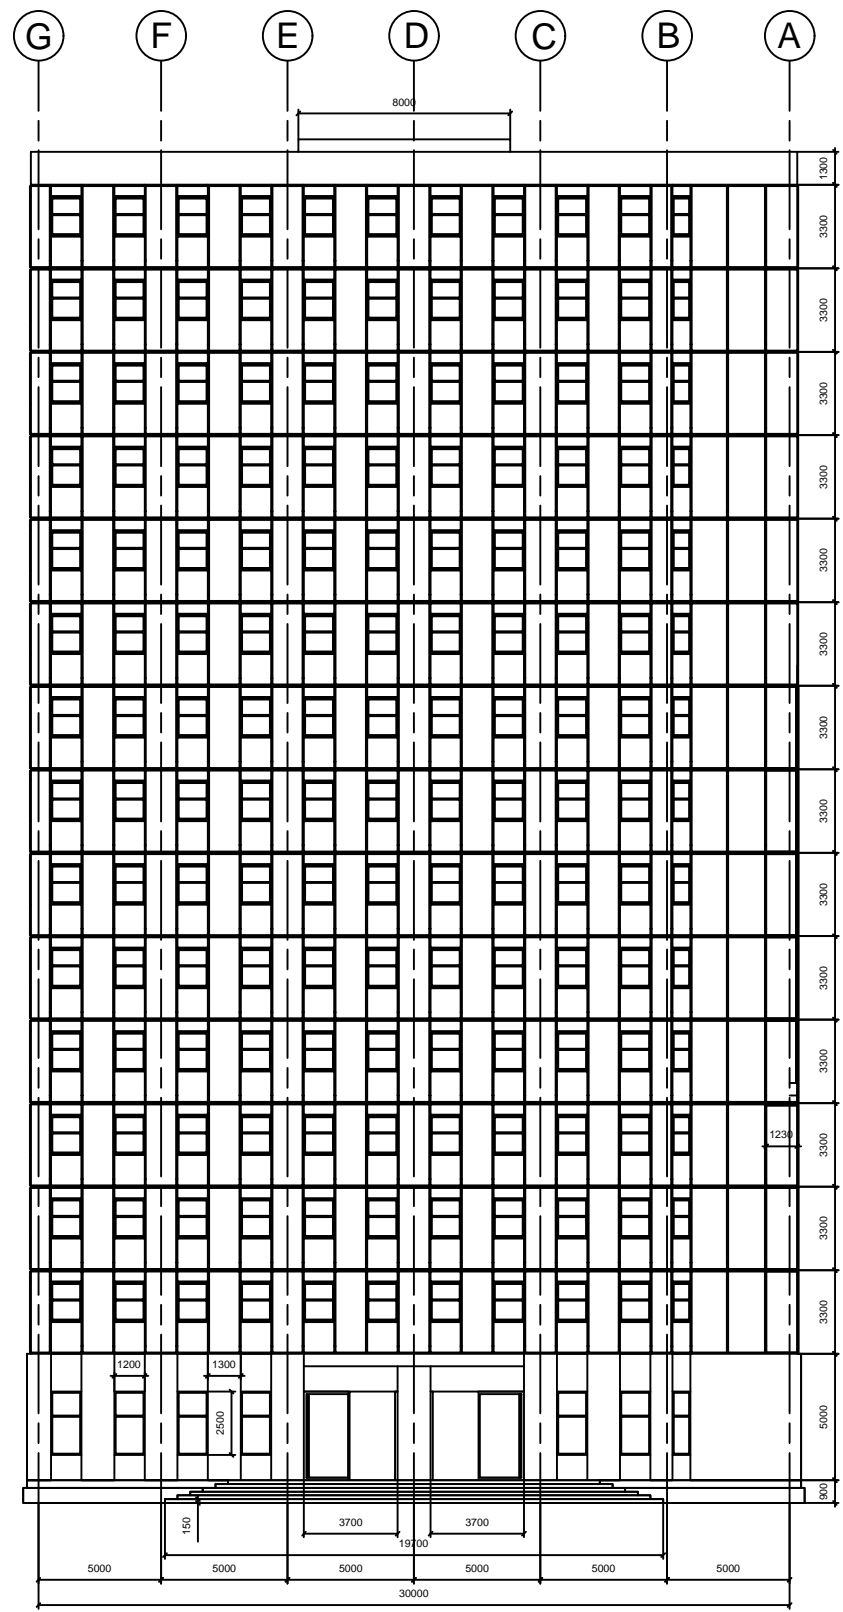

Energy Efficient Construction

Civil Engineering Department

Consultants

**Shazim Ali Memon**  
Adviser

**Hau Leung**  
Marker

**Jong Kim**  
Marker

### Group members

Amire Anuarbek  
201202524

Nurassyl Battalgazy  
201201546

Zarina Zharaspayeva  
201201930

Zauzat Zeken  
201202909

### Project

**Utopia Hotel Astana**  
15-story hotel building

**Astana, Kazakhstan**

Project NO: 001

CAT dwg File: first floor.dwg

Drawn by: Nurassyl Battalgazy

Checked by: Amire Anuarbek

Copyright  
Energy Efficient Compacy

### Sheet Title

**Front View**

A - 103



Sheet 3 of 8



A5

# Back View

Scale 1:250

 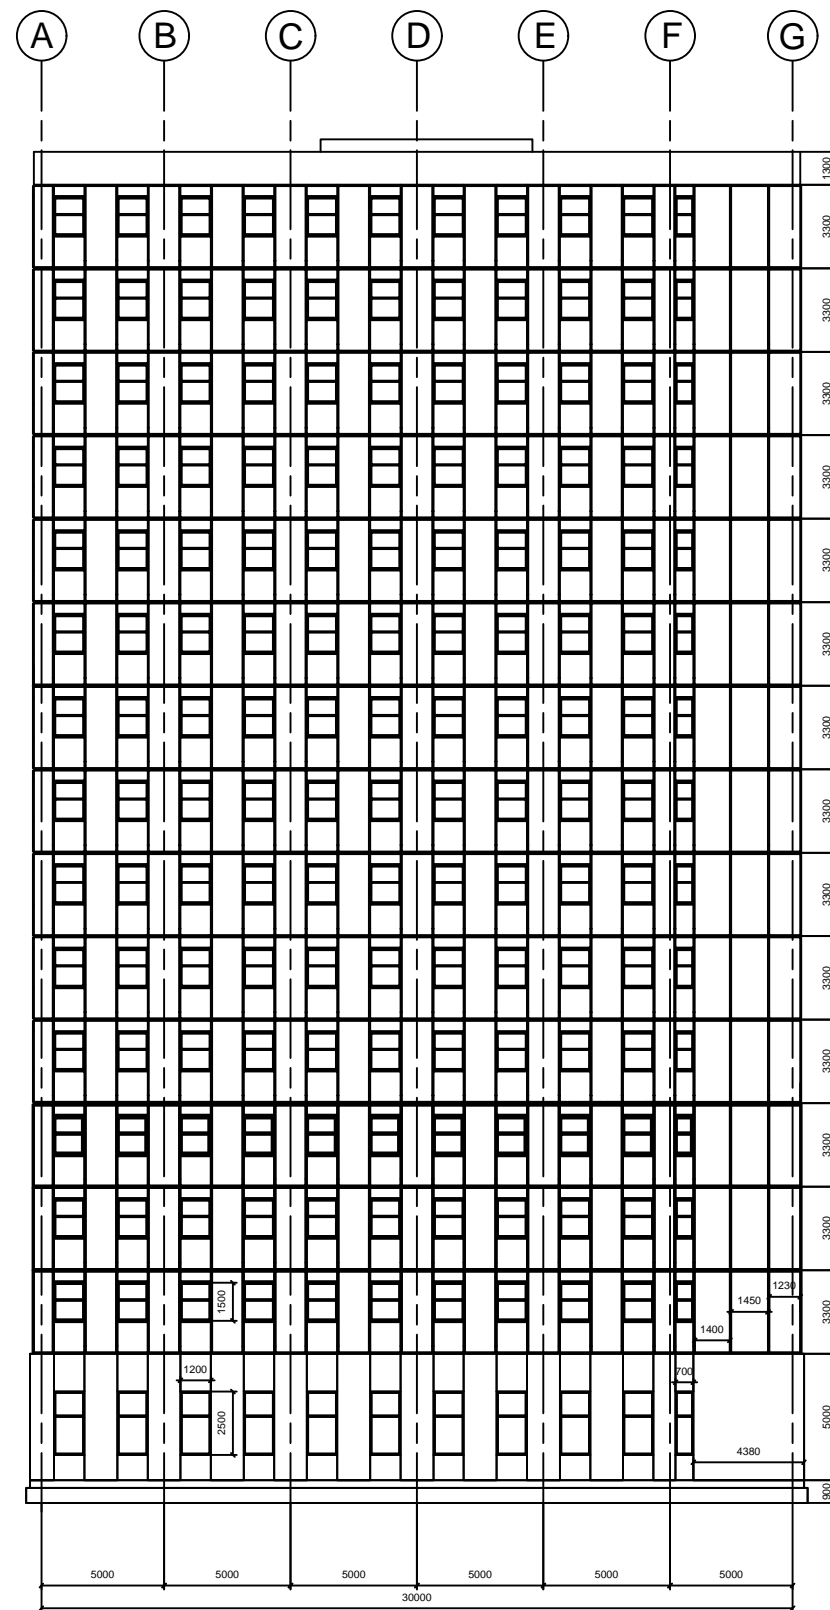

Energy Efficient Construction

Civil Engineering Department

Consultants

**Shazim Ali Memon**  
Adviser

**Hau Leung**  
Marker

**Jong Kim**  
Marker

Group members

Amire Anuarbek  
201202524

Nurassyl Battalgazy  
201201546

Zarina Zharaspayeva  
201201930

Zauzat Zeken  
201202909

Project

**Utopia Hotel Astana**  
15-story hotel building

Astana, Kazakhstan

Project NO: 001

CAT dwg File: first floor.dwg

Drawn by: Nurassyl Battalgazy

Checked by: Amire Anuarbek

Copyright  
Energy Efficient Compacy

Sheet Title

**Back View**


A - 105

Sheet 5 of 8

A6

# Left View

Scale 1:250

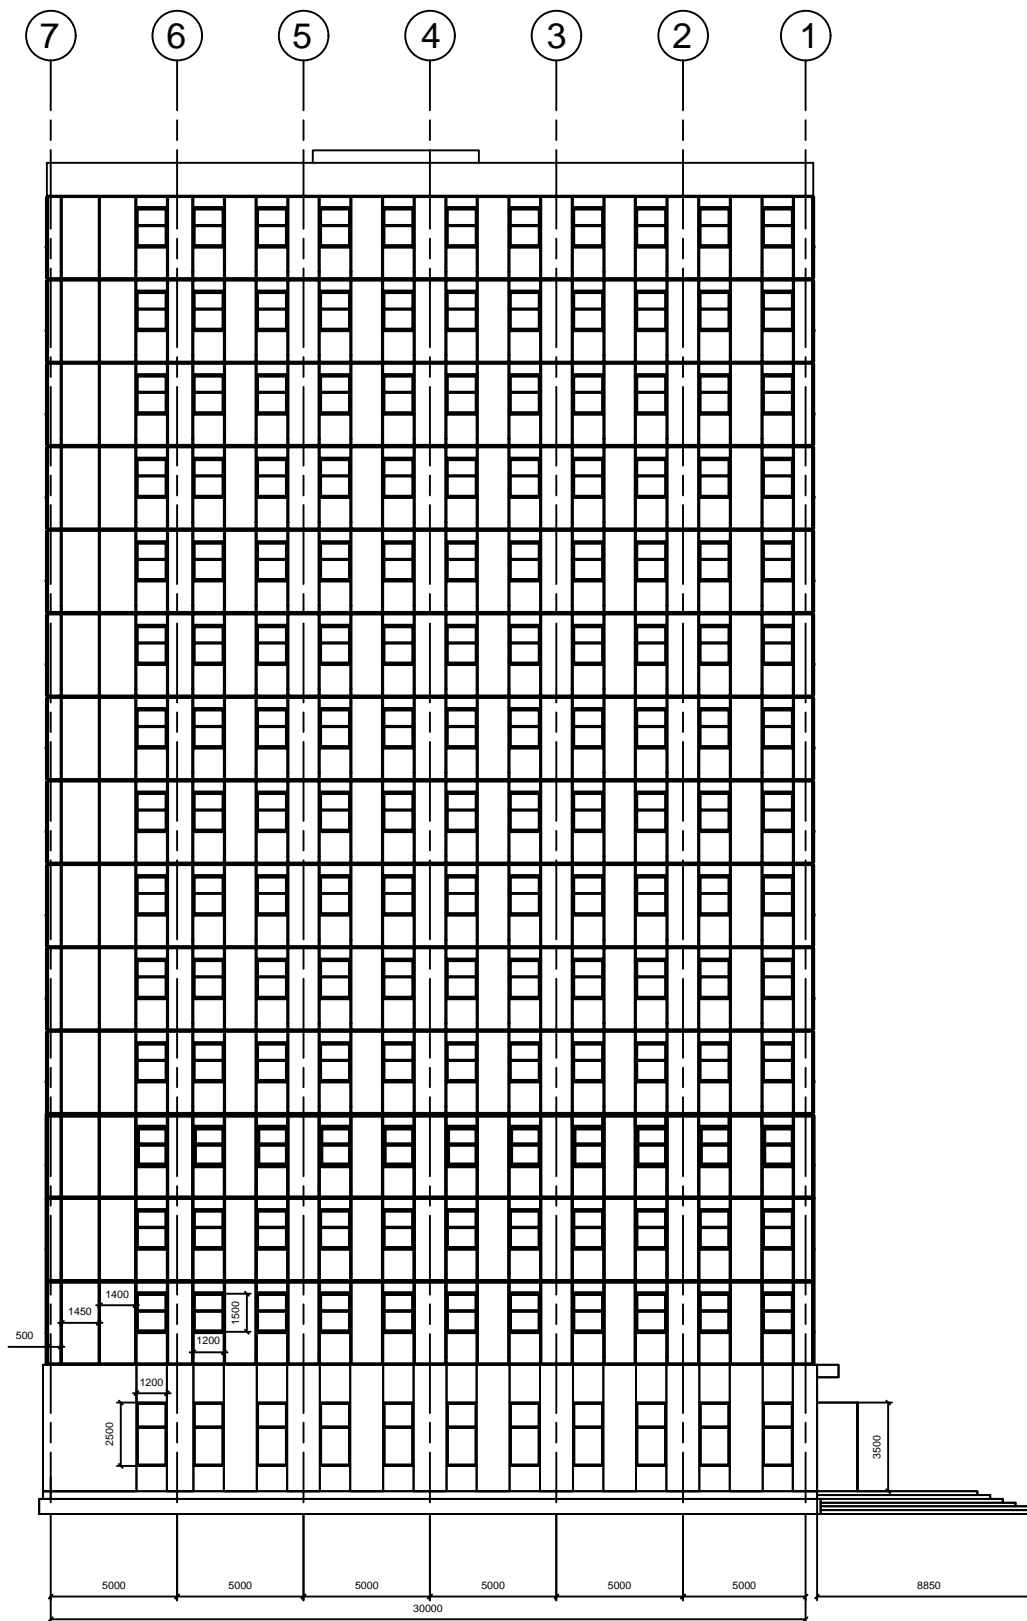

Energy Efficient Construction

Civil Engineering Department

Consultants

**Shazim Ali Memon**  
Adviser

**Hau Leung**  
Marker

**Jong Kim**  
Marker

Group members

Amire Anuarbek  
201202524

Nurassyl Battalgazy  
201201546

Zarina Zharaspayeva  
201201930

Zauzat Zeken  
201202909

Project

**Utopia Hotel Astana**  
15-story hotel building

Astana, Kazakhstan

Project NO: 001

CAT dwg File: first floor.dwg

Drawn by: Nurassyl Battalgazy

Checked by: Amire Anuarbek

Copyright  
Energy Efficient Compacy

Sheet Title

**Left View**



A - 106

Sheet 6 of 8

A7

# A-A Section

Scale 1:250

 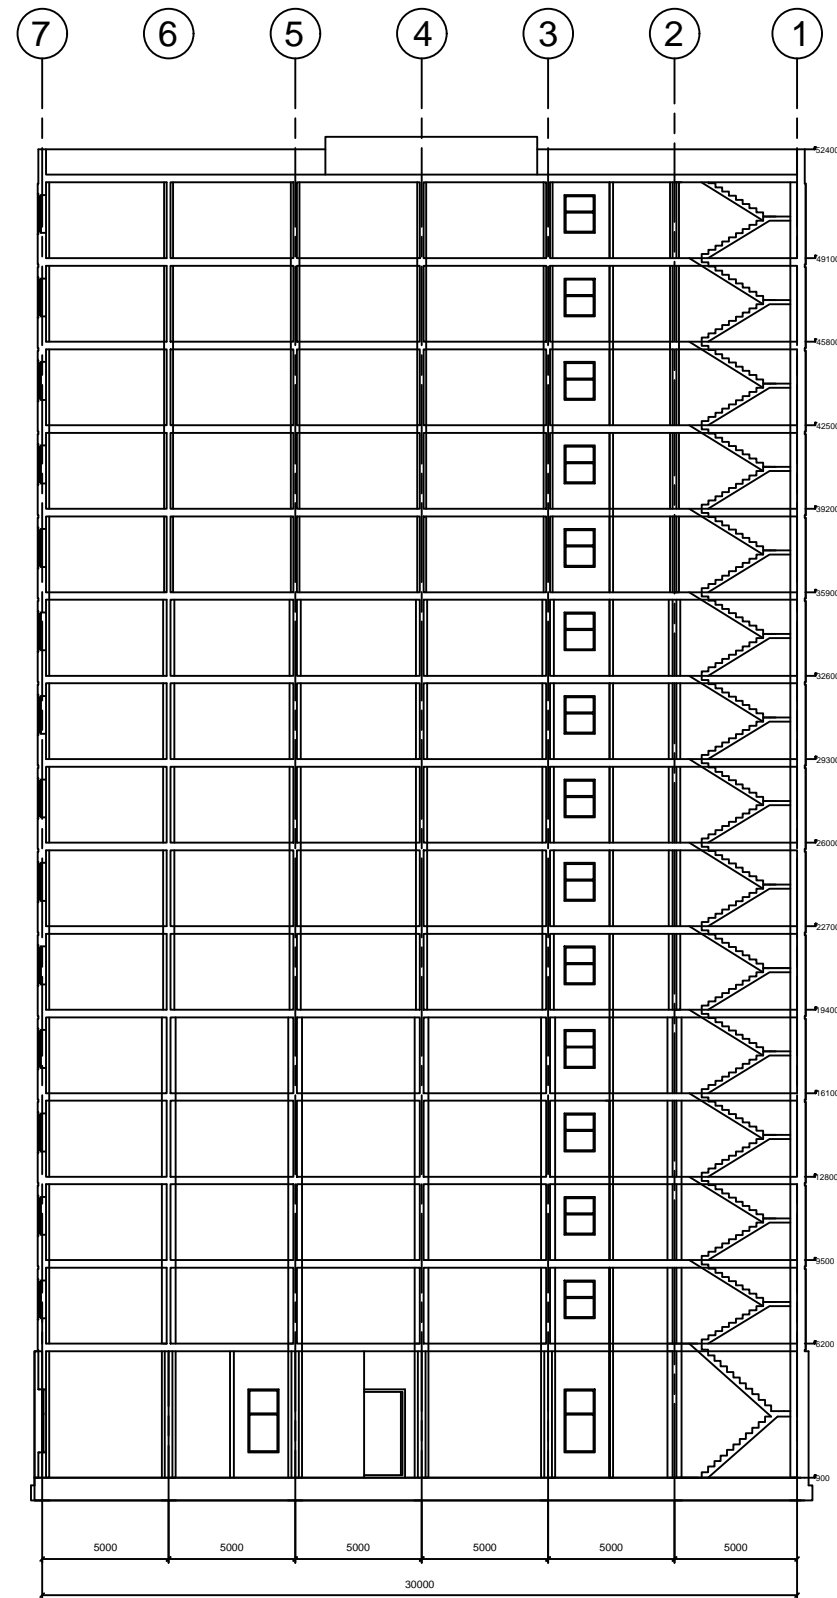

Energy Efficient Construction

Civil Engineering Department

Consultants

**Shazim Ali Memon**  
Adviser

**Hau Leung**  
Marker

**Jong Kim**  
Marker

Group members

**Amire Anuarbek**  
201202524

**Nurassyl Battalgazy**  
201201546

**Zarina Zharaspayeva**  
201201930

**Zauzat Zeken**  
201202909

Project

**Utopia Hotel Astana**  
15-story hotel building

**Astana, Kazakhstan**

Project NO: 001

CAT dwg File: first floor.dwg

Drawn by: Nurassyl Battalgazy

Checked by: Amire Anuarbek

Copyright  
Energy Efficient Compacy


Sheet Title

**A-A Section**

A - 107

Sheet 7 of 8

**A2** **Site Layout**  
Scale 1:400

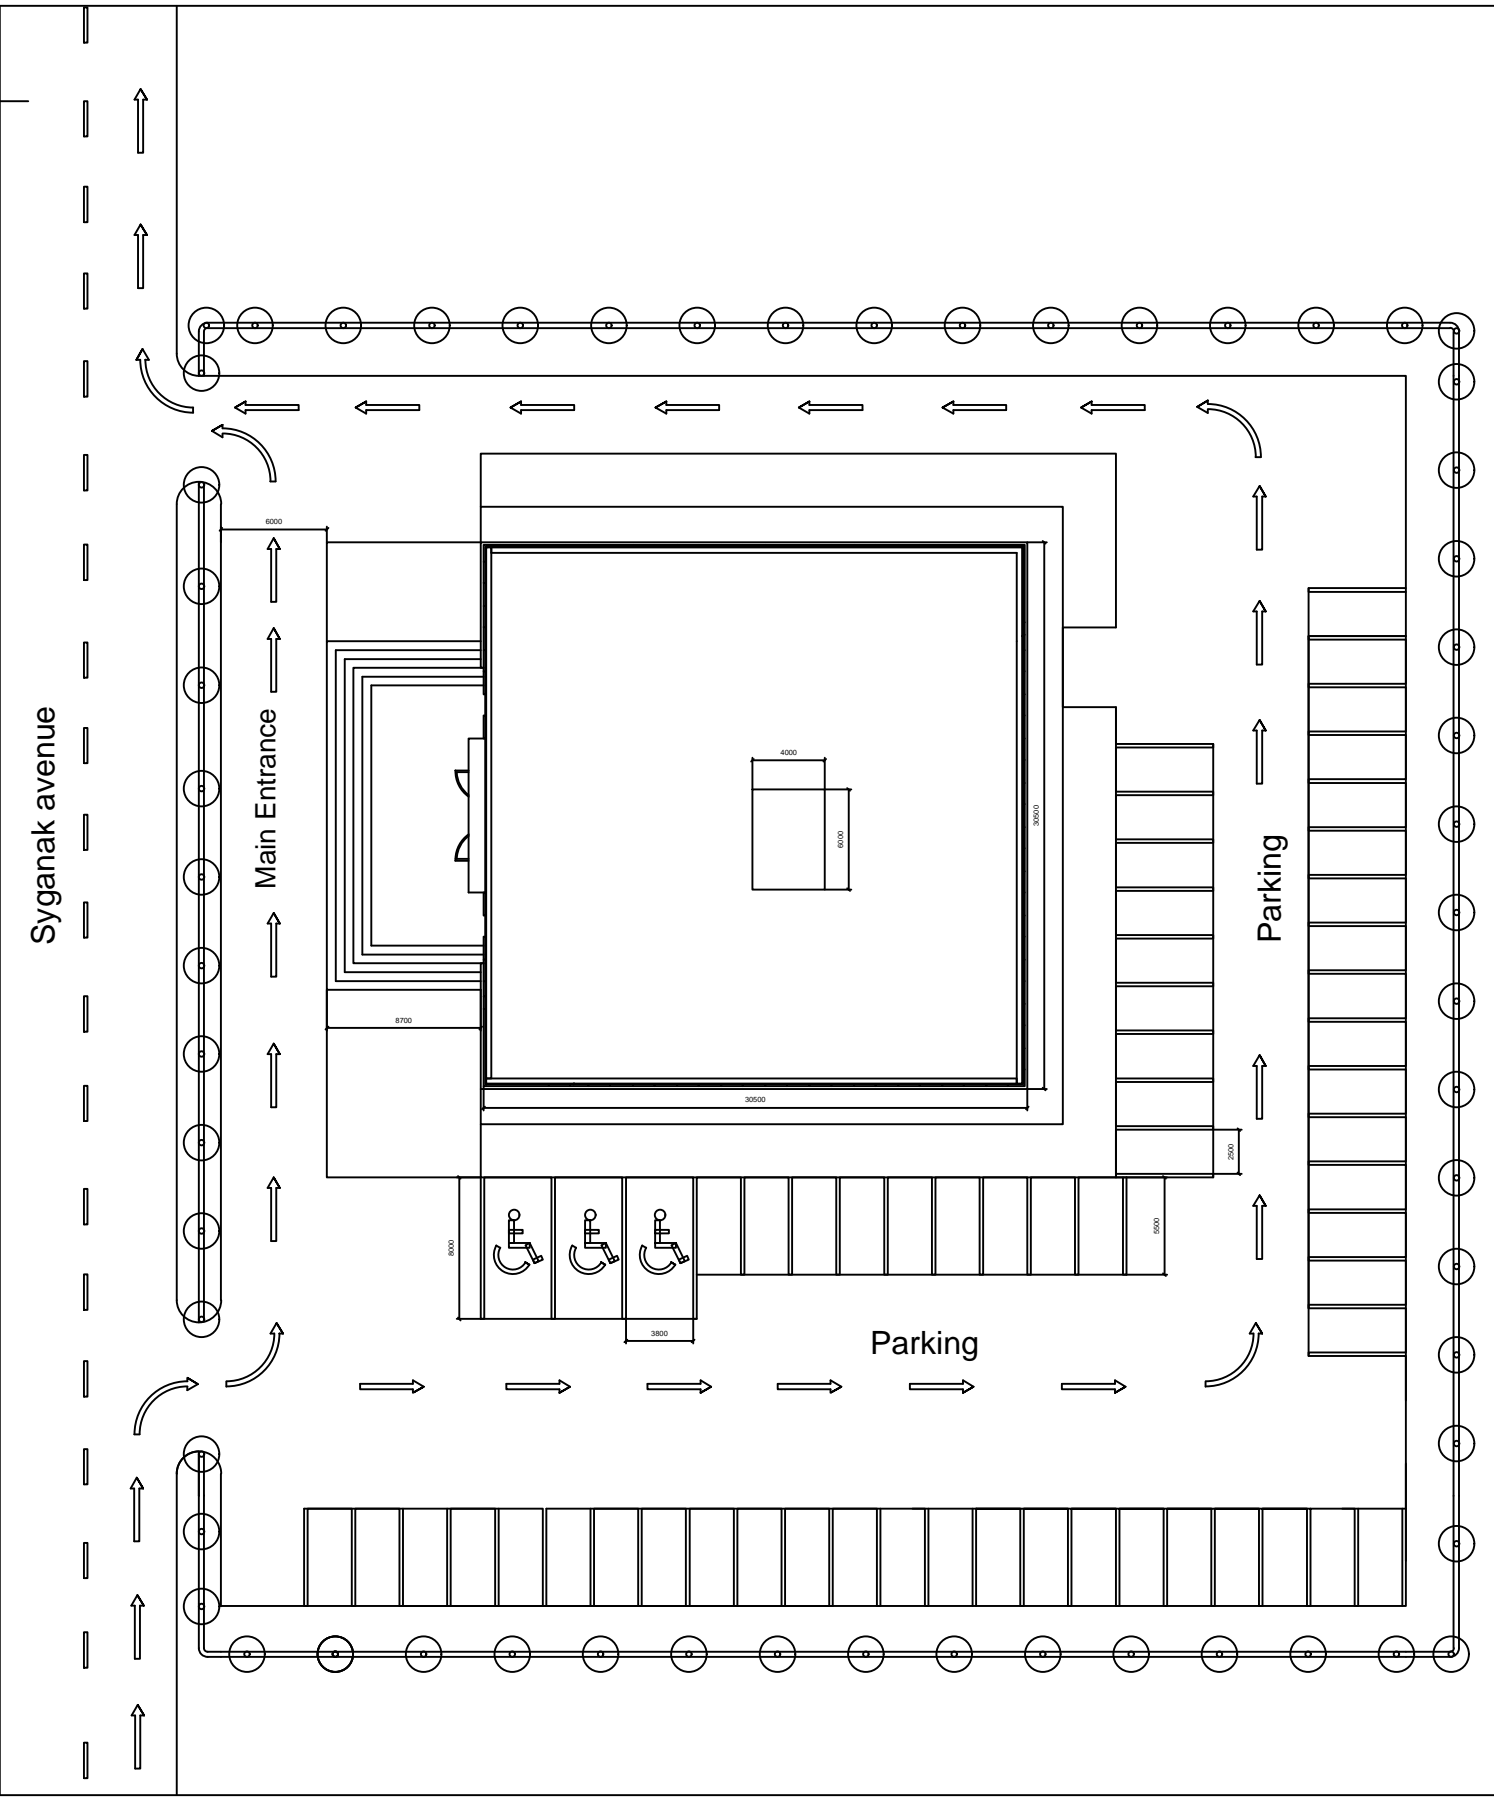

Civil Engineering Department

Consultants

**Shazim Ali Memon**  
Adviser

**Hau Leung**  
Marker

**Jong Kim**  
Marker

Group members

Amire Anuarbek  
201202524

Nurassyl Battalgazy  
201201546

Zarina Zharaspayeva  
201201930

Zauzat Zeken  
201202909

Project

**Utopia Hotel Astana**  
15-story hotel building

Astana, Kazakhstan

Project NO: 001

CAT dwg File: first floor.dwg

Drawn by: Nurassyl Battalgazy

Checked by: Amire Anuarbek


Copyright  
Energy Efficient Compacy

Sheet Title



**Site Layout**

A - 108





Sheet 8 of 8

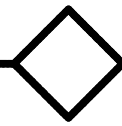



# Reinforced Beam Design

 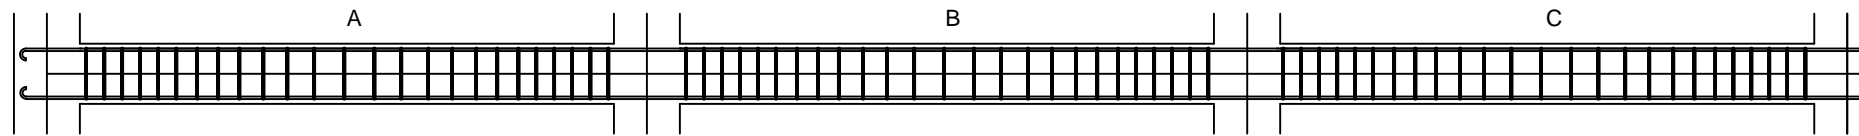

LEVEL 1

 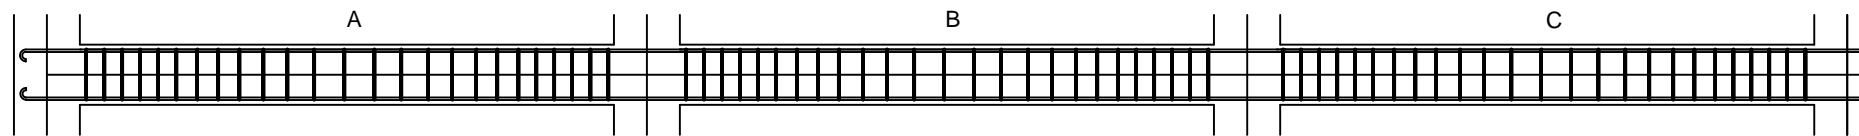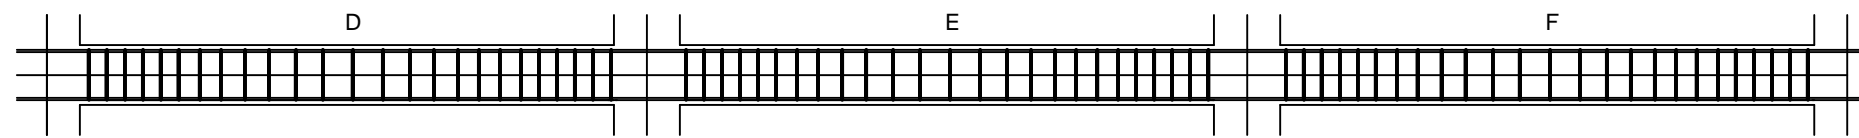 

LEVEL 2

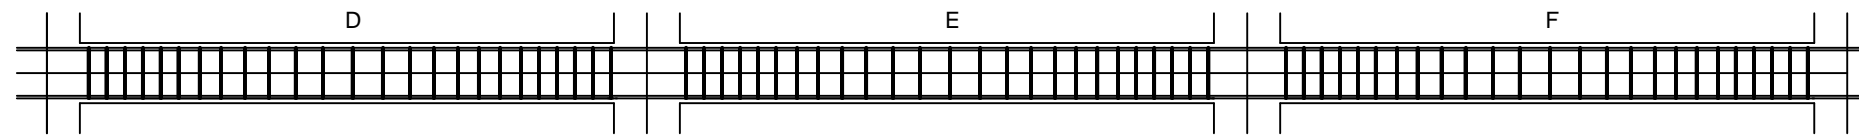 

Energy Efficient Construction

Civil Engineering Department

Consultants

Shazim Ali Memon  
Adviser

Hau Leung  
Marker

Jong Kim  
Marker

Group members

Amire Anuarbek  
201202524

Nurassyl Battalgazy  
201201546

Zarina Zharaspayeva  
201201930

Zauzat Zeken  
201202909

Project

Utopia Hotel Astana  
15-story hotel building

Astana, Kazakhstan

Project NO: 001

CAT dwg File: first floor.dwg

Drawn by: Nurassyl Battalgazy

Checked by: Amire Anuarbek

Copyright  
Energy Efficient Compacy



Sheet Title

Reinforced beam  
design of levels 1 and 2





A - 101

Sheet 1



# Reinforced Beam Design

 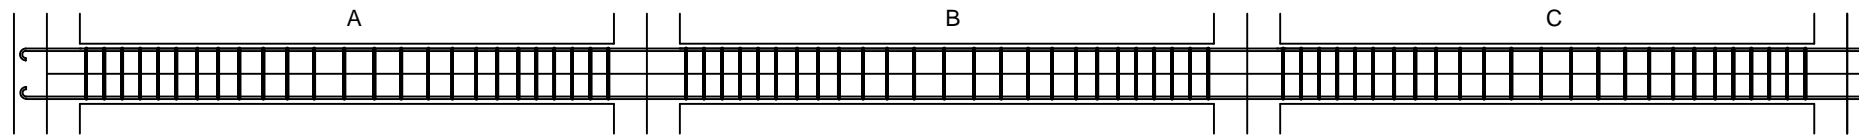

LEVEL 3

 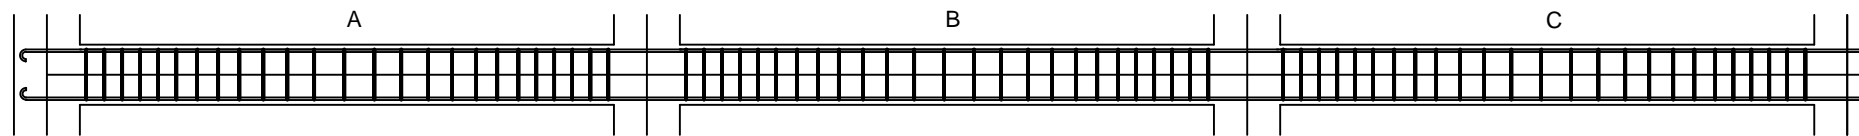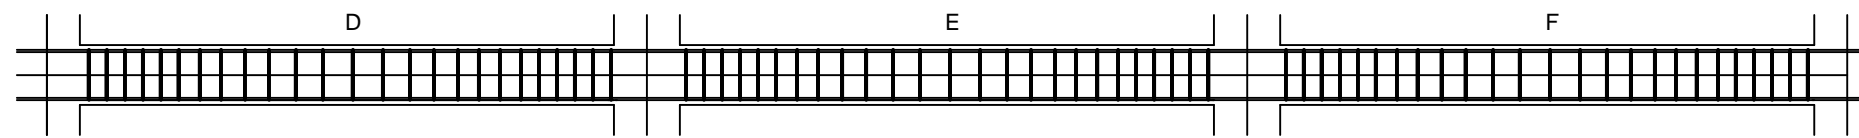 

LEVEL 4

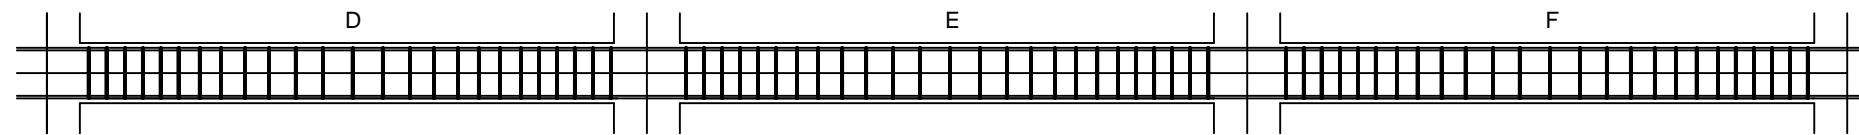 

Energy Efficient Construction

Civil Engineering Department

Consultants

Shazim Ali Memon  
Adviser

Hau Leung  
Marker

Jong Kim  
Marker

Group members

Amire Anuarbek  
201202524

Nurassyl Battalgazy  
201201546

Zarina Zharaspayeva  
201201930

Zauzat Zeken  
201202909

Project

Utopia Hotel Astana  
15-story hotel building

Astana, Kazakhstan

Project NO: 001

CAT dwg File: first floor.dwg

Drawn by: Nurassyl Battalgazy

Checked by: Amire Anuarbek

Copyright  
Energy Efficient Compacy



Sheet Title

Reinforced beam  
design of levels 3 and 4





A - 101

Sheet 2



# Reinforced Beam Design

 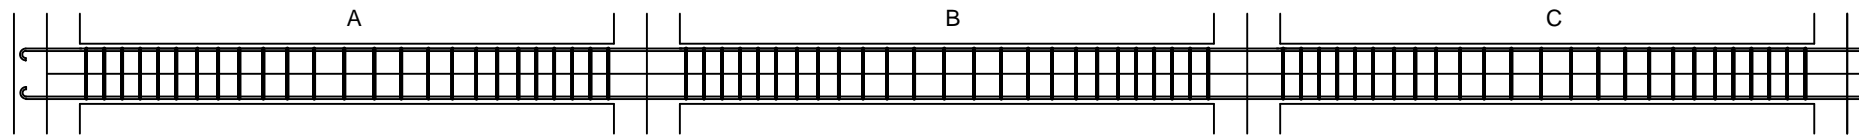

LEVEL 5

 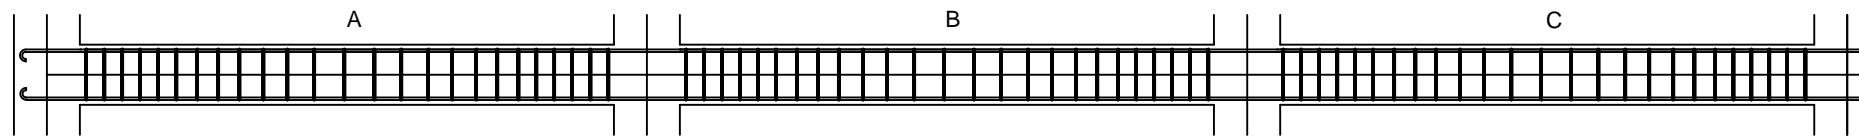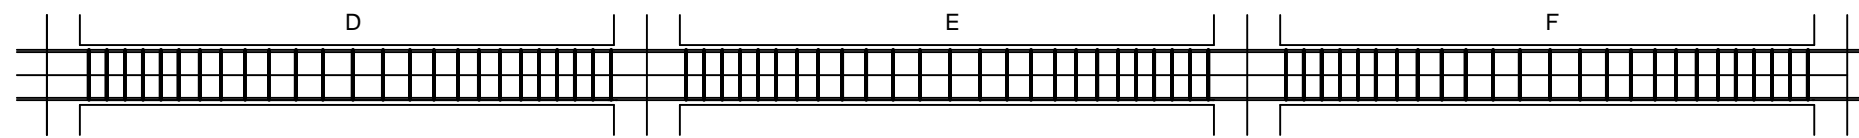 

LEVEL 6

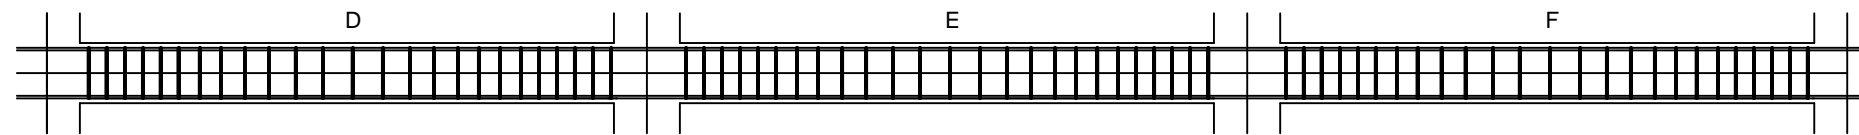 

Energy Efficient Construction

Civil Engineering Department

Consultants

Shazim Ali Memon  
Adviser

Hau Leung  
Marker

Jong Kim  
Marker

Group members

Amire Anuarbek  
201202524

Nurassyl Battalgazy  
201201546

Zarina Zharaspayeva  
201201930

Zauzat Zeken  
201202909

Project

Utopia Hotel Astana  
15-story hotel building

Astana, Kazakhstan

Project NO: 001

CAT dwg File: first floor.dwg

Drawn by: Nurassyl Battalgazy

Checked by: Amire Anuarbek


Copyright  
Energy Efficient Compacy

Sheet Title



Reinforced beam  
design of levels 5 and 6

A - 101





Sheet 3

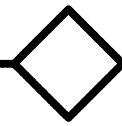



# Reinforced Beam Design

 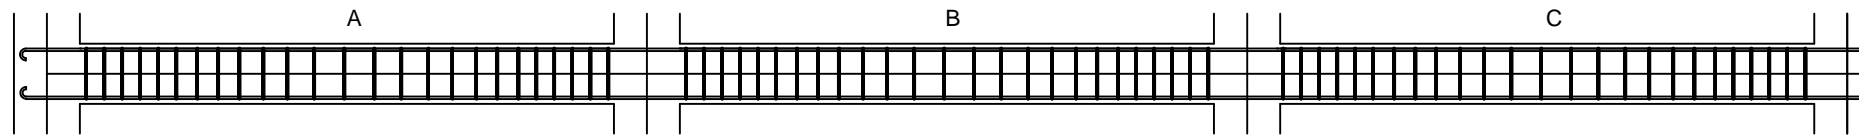

LEVEL 7

 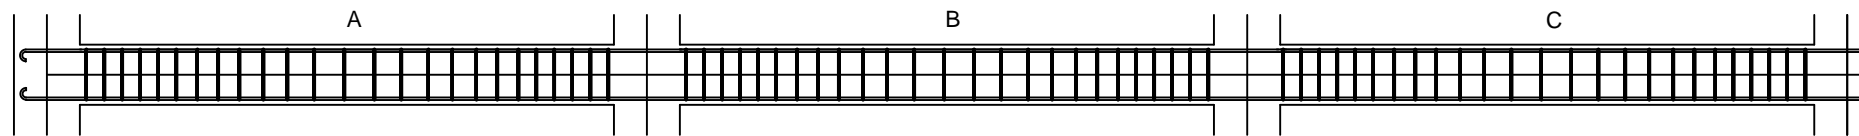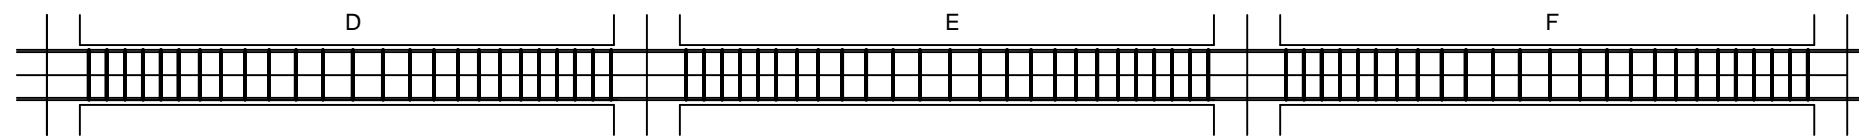 

LEVEL 8

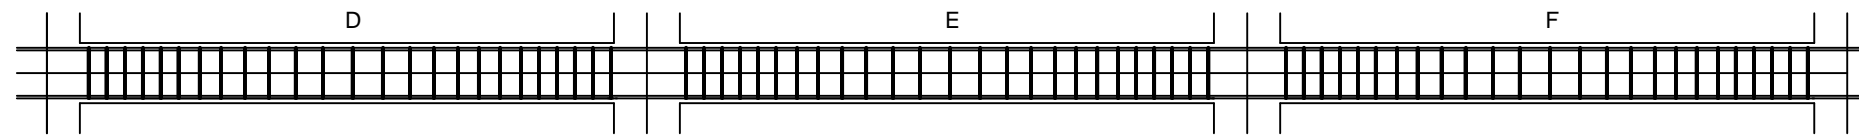 

Energy Efficient Construction

Civil Engineering Department

Consultants

Shazim Ali Memon  
Adviser

Hau Leung  
Marker

Jong Kim  
Marker

Group members

Amire Anuarbek  
201202524

Nurassyl Battalgazy  
201201546

Zarina Zharaspayeva  
201201930

Zauzat Zeken  
201202909

Project

Utopia Hotel Astana  
15-story hotel building

Astana, Kazakhstan

Project NO: 001

CAT dwg File: first floor.dwg

Drawn by: Nurassyl Battalgazy

Checked by: Amire Anuarbek


Copyright  
Energy Efficient Compacy

Sheet Title



Reinforced beam  
design of levels 7 and 8

A - 101





Sheet 4

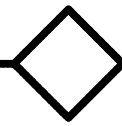



# Reinforced Beam Design

 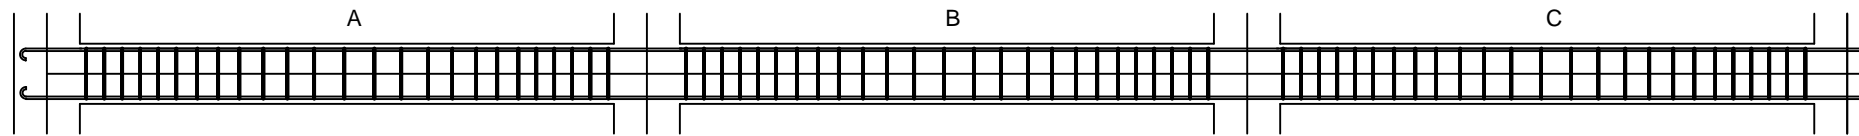

LEVEL 9

 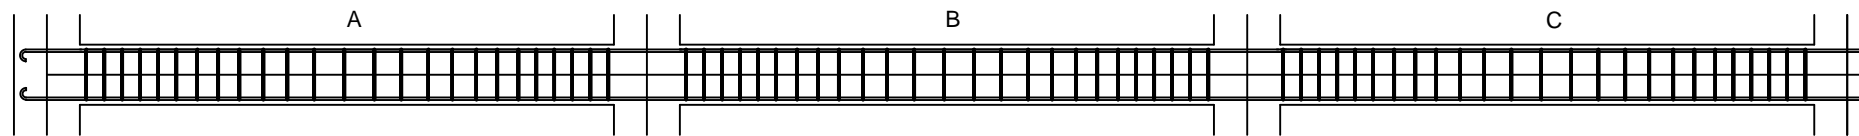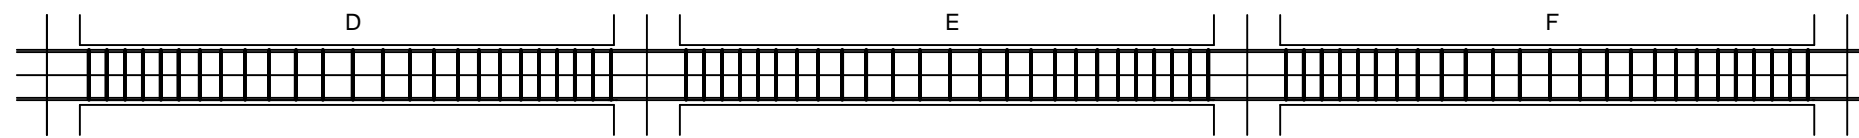 

LEVEL 10

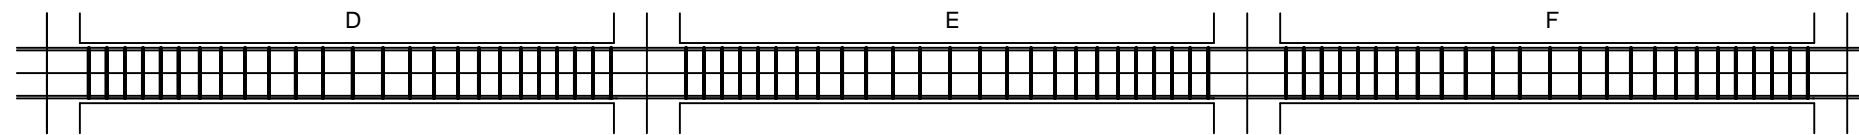 

Energy Efficient Construction

Civil Engineering Department

Consultants

Shazim Ali Memon  
Adviser

Hau Leung  
Marker

Jong Kim  
Marker

Group members

Amire Anuarbek  
201202524

Nurassyl Battalgazy  
201201546

Zarina Zharaspayeva  
201201930

Zauzat Zeken  
201202909

Project

Utopia Hotel Astana  
15-story hotel building

Astana, Kazakhstan

Project NO: 001

CAT dwg File: first floor.dwg

Drawn by: Nurassyl Battalgazy

Checked by: Amire Anuarbek


Copyright  
Energy Efficient Compacy

Sheet Title



Reinforced beam design  
of levels 9 and 10

A - 101





Sheet 5

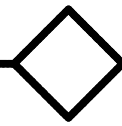



# Reinforced Beam Design

 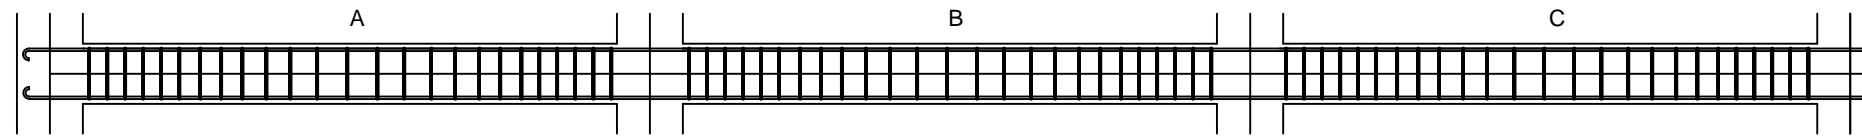

LEVEL 11

 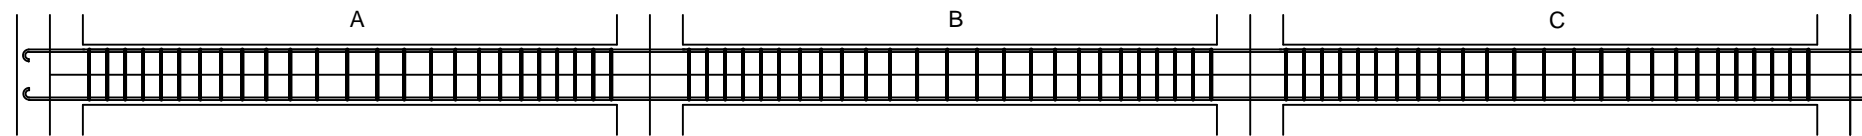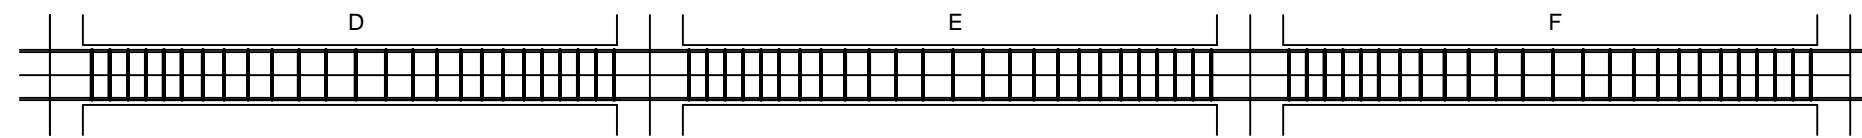 

LEVEL 12

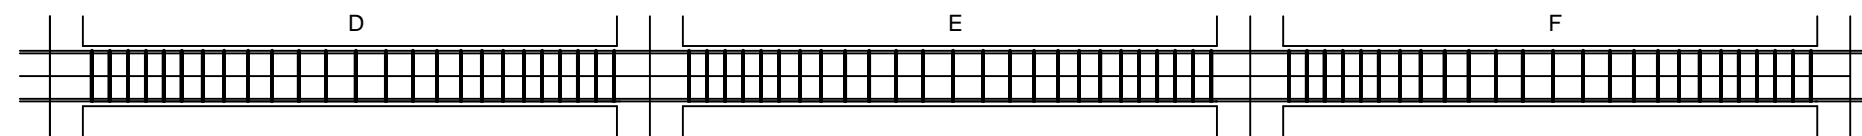 

Energy Efficient Construction

Civil Engineering Department

Consultants

Shazim Ali Memon  
Adviser

Hau Leung  
Marker

Jong Kim  
Marker

Group members

Amire Anuarbek  
201202524

Nurassyl Battalgazy  
201201546

Zarina Zharaspayeva  
201201930

Zauzat Zeken  
201202909

Project

Utopia Hotel Astana  
15-story hotel building

Astana, Kazakhstan

Project NO: 001

CAT dwg File: first floor.dwg

Drawn by: Nurassyl Battalgazy

Checked by: Amire Anuarbek


Copyright  
Energy Efficient Compacy

Sheet Title



Reinforced beam design  
of levels 11 and 12

A - 101





Sheet 6

 



# Reinforced Beam Design

 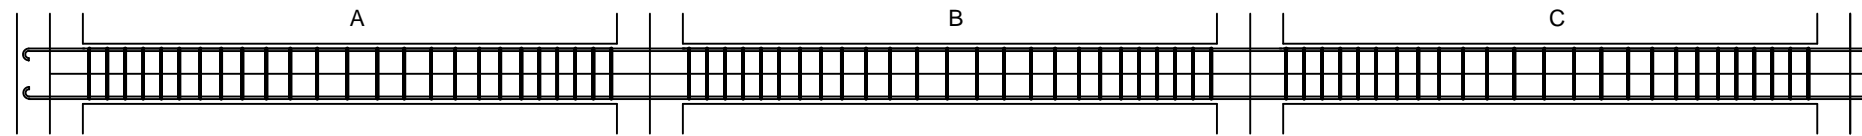

LEVEL 13

 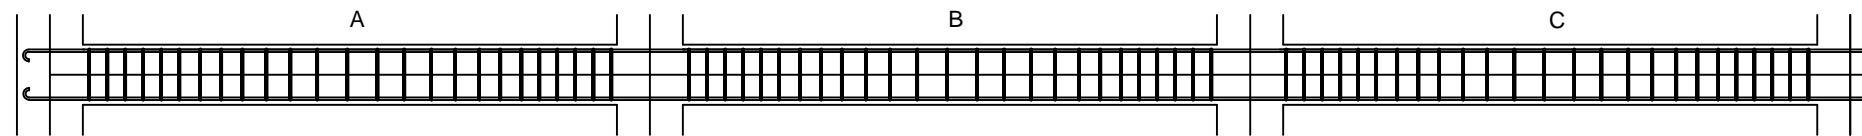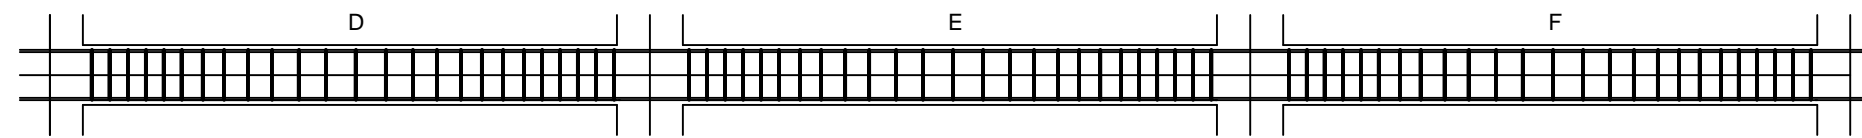 

LEVEL 14

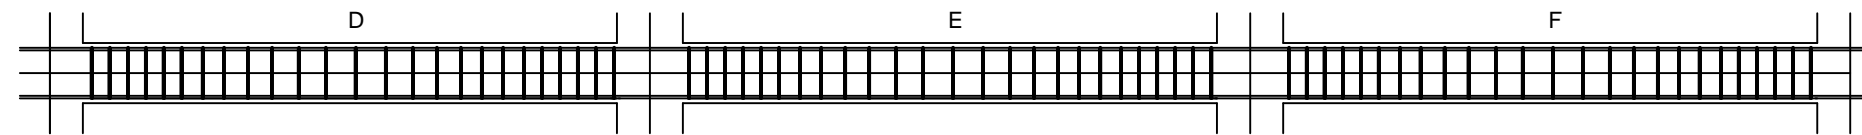 

Energy Efficient Construction

Civil Engineering Department

Consultants

Shazim Ali Memon  
Adviser

Hau Leung  
Marker

Jong Kim  
Marker

Group members

Amire Anuarbek  
201202524

Nurassyl Battalgazy  
201201546

Zarina Zharaspayeva  
201201930

Zauzat Zeken  
201202909

Project

Utopia Hotel Astana  
15-story hotel building

Astana, Kazakhstan

Project NO: 001

CAT dwg File: first floor.dwg

Drawn by: Nurassyl Battalgazy

Checked by: Amire Anuarbek


Copyright  
Energy Efficient Compacy

Sheet Title


Reinforced beam design  
of levels 13 and 14

A - 101

Sheet 7

 

# Reinforced Beam Design

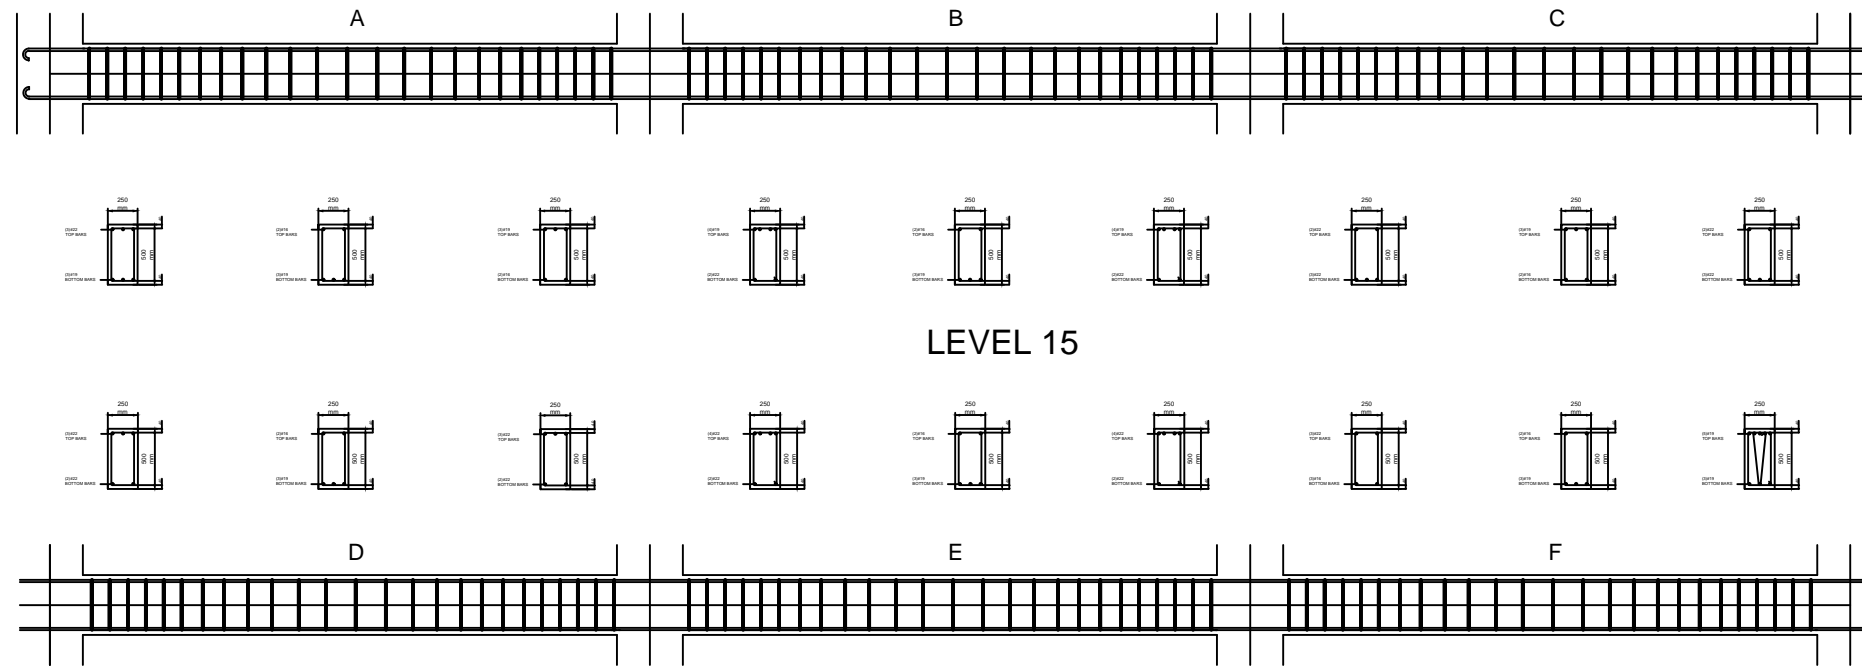

Energy Efficient Construction

Civil Engineering Department

Consultants

Shazim Ali Memon  
Adviser

Hau Leung  
Marker

Jong Kim  
Marker

Group members

Amire Anuarbek  
201202524

Nurassyl Battalgazy  
201201546

Zarina Zharaspayeva  
201201930

Zauzat Zeken  
201202909

Project

Utopia Hotel Astana  
15-story hotel building

Astana, Kazakhstan

Project NO: 001

CAT dwg File: first floor.dwg

Drawn by: Nurassyl Battalgazy

Checked by: Amire Anuarbek


Copyright  
Energy Efficient Compacy

Sheet Title

Reinforced beam design  
of levels 15



A - 101

Sheet 8

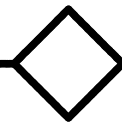

# Column Design C1-1

### Section A-A

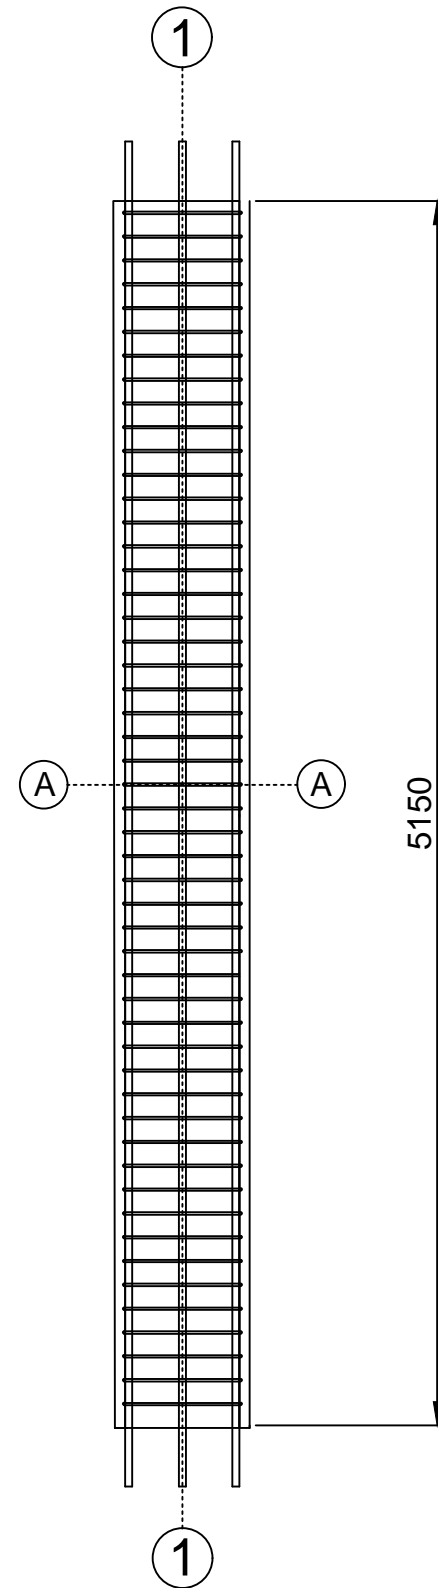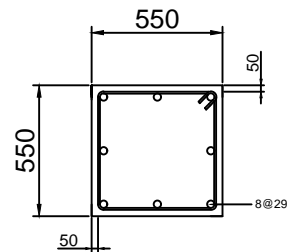

Energy Efficient Construction

Civil Engineering Department

Consultants

Shazim Ali Memon  
Adviser

Hau Leung  
Marker

Jong Kim  
Marker

Group members

Amire Anuarbek  
201202524

Nurassyl Battalgazy  
201201546

Zarina Zharaspayeva  
201201930

Zauzat Zeken  
201202909

Project

Utopia Hotel Astana  
15-story hotel building

Astana, Kazakhstan

Project NO: 001

CAT dwg File: first floor.dwg

Drawn by: Nurassyl Battalgazy

Checked by: Amire Anuarbek


Copyright  
Energy Efficient Compacy

Sheet Title

Column design 1



A - 101

Sheet 1

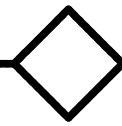

# Column Design C1-2, C1-3, C1-5

### Section A-A

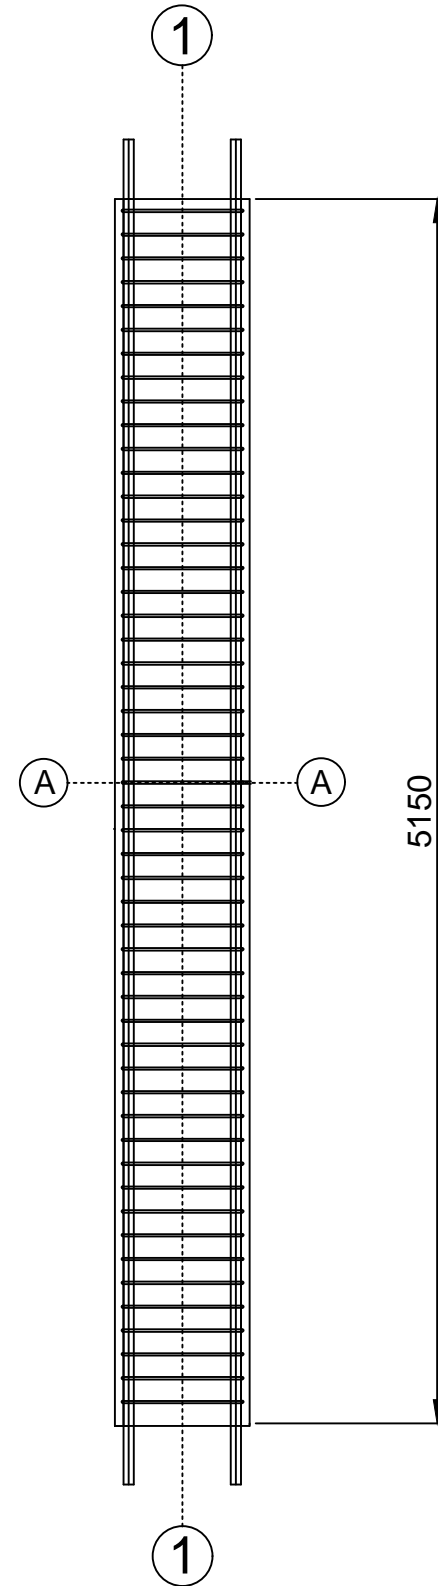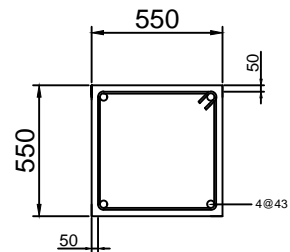

Energy Efficient Construction

Civil Engineering Department

Consultants

**Shazim Ali Memon**  
Adviser

**Hau Leung**  
Marker

**Jong Kim**  
Marker

Group members

Amire Anuarbek  
201202524

Nurassyl Battalgazy  
201201546

Zarina Zharaspayeva  
201201930

Zauzat Zeken  
201202909

Project

**Utopia Hotel Astana**  
15-story hotel building

Astana, Kazakhstan

Project NO: 001

CAT dwg File: first floor.dwg

Drawn by: Nurassyl Battalgazy

Checked by: Amire Anuarbek


Copyright  
Energy Efficient Compacy

Sheet Title

Column design 2



A - 101

Sheet 2

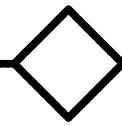

# Column Design C1-4, C1-6, C1-7

### Section A-A

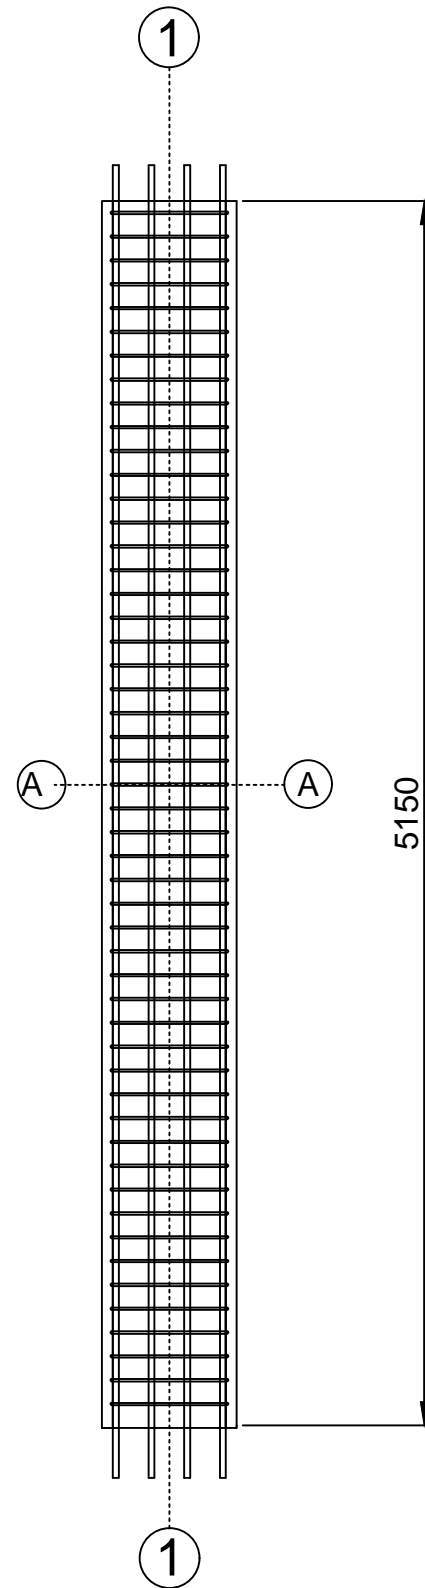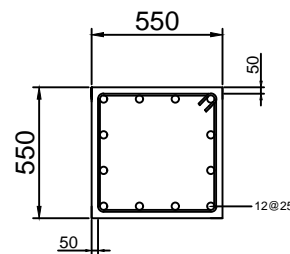

Energy Efficient Construction

Civil Engineering Department

Consultants

Shazim Ali Memon  
Adviser

Hau Leung  
Marker

Jong Kim  
Marker

Group members

Amire Anuarbek  
201202524

Nurassyl Battalgazy  
201201546

Zarina Zharaspayeva  
201201930

Zauzat Zeken  
201202909

Project

Utopia Hotel Astana  
15-story hotel building

Astana, Kazakhstan

Project NO: 001

CAT dwg File: first floor.dwg

Drawn by: Nurassyl Battalgazy

Checked by: Amire Anuarbek


Copyright  
Energy Efficient Compacy

Sheet Title

Column design 3



A - 101

Sheet 3

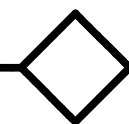

Column Design C2-1, C2-2, C2-3, C2-6, C2-7,  
C3-1, C3-2, C3-3, C3-5, C3-6, C3-7, C4-1, C4-2,  
C4-3, C4-4, C4-5, C4-6, C5-1, C5-2, C5-3, C5-4  
C5-5, C5-6

### Section A-A

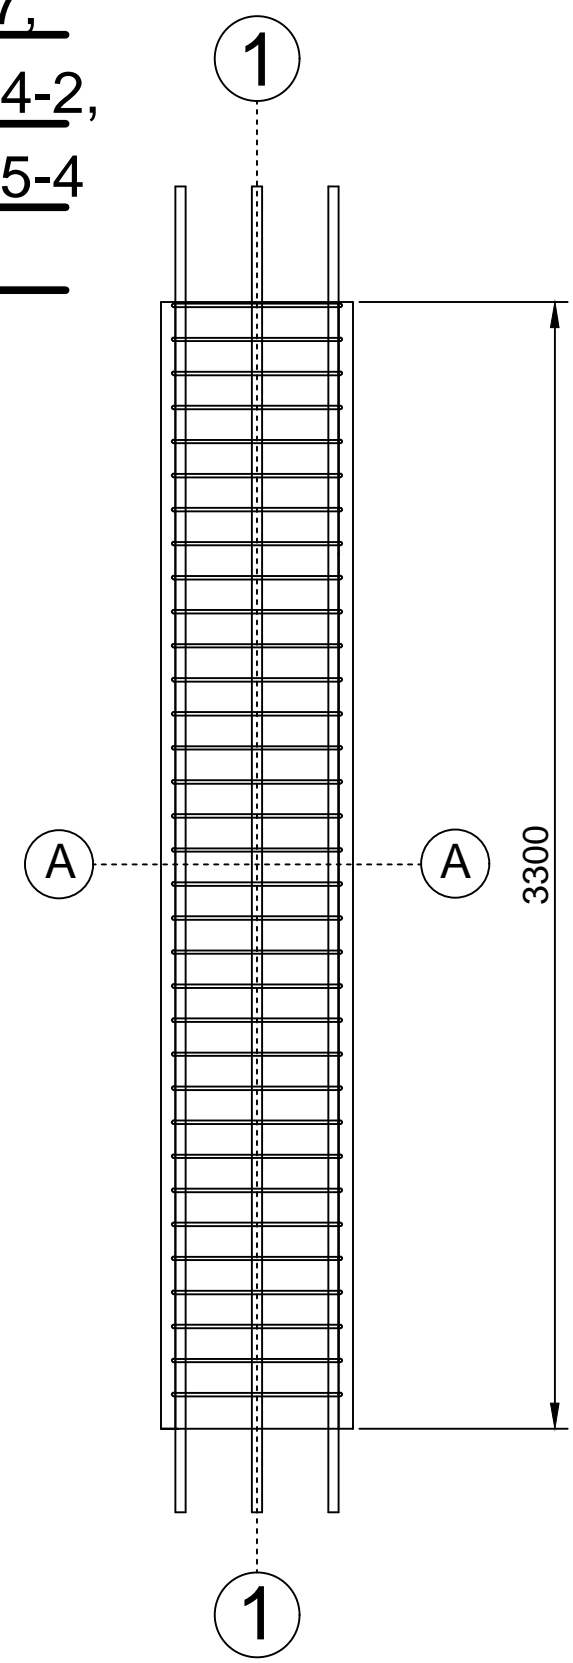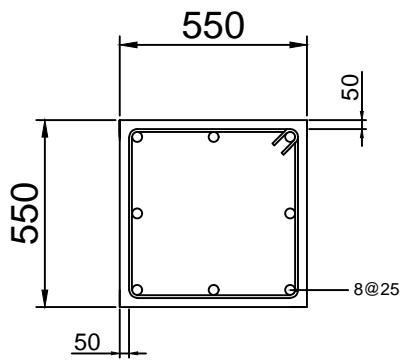

Energy Efficient Construction  
Civil Engineering Department

Consultants

Shazim Ali Memon  
Adviser

Hau Leung  
Marker

Jong Kim  
Marker

Group members

Amire Anuarbek  
201202524

Nurassyl Battalgazy  
201201546

Zarina Zharaspayeva  
201201930

Zauzat Zeken  
201202909

Project

Utopia Hotel Astana  
15-story hotel building

Astana, Kazakhstan

Project NO: 001

CAT dwg File: first floor.dwg

Drawn by: Nurassyl Battalgazy

Checked by: Amire Anuarbek

Copyright  
Energy Efficient Compacy

Sheet Title



Column design 4

A - 101

Sheet 4

Column Design C2-4, C3-4,

Section A-A

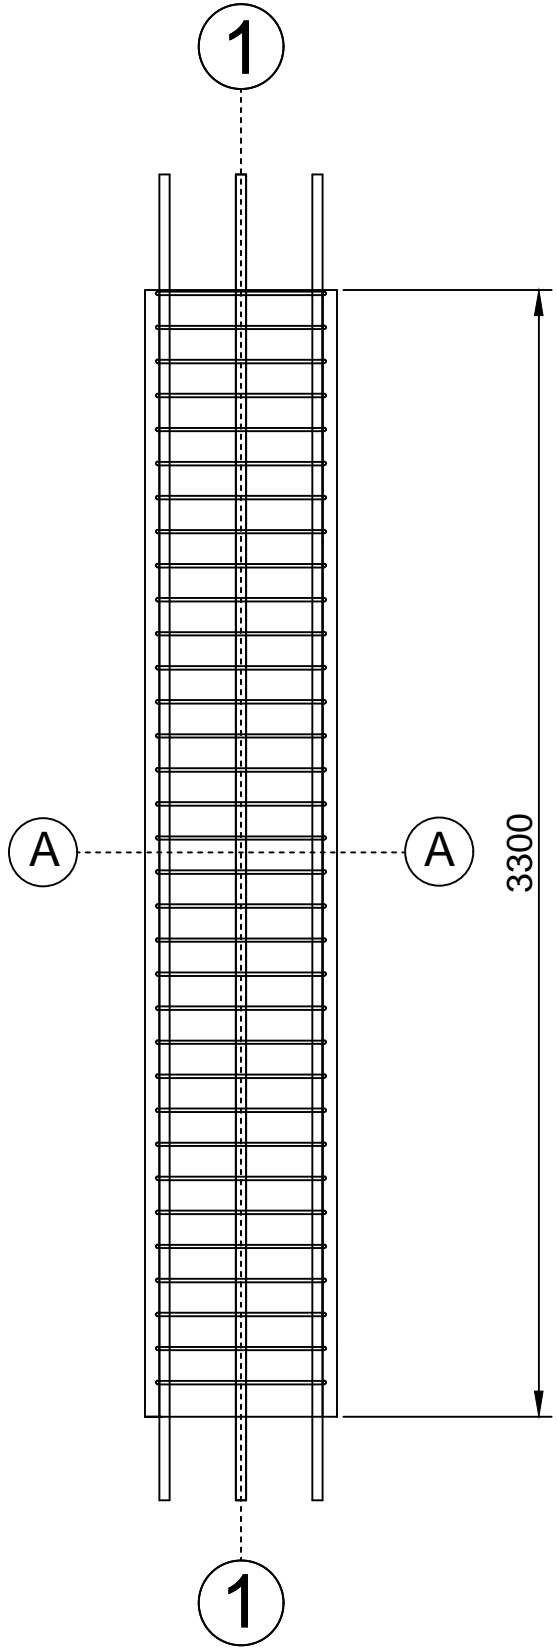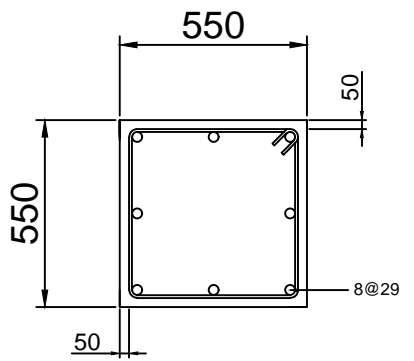

Energy Efficient Construction

Civil Engineering Department

Consultants

Shazim Ali Memon  
Adviser

Hau Leung  
Marker

Jong Kim  
Marker

Group members

Amire Anuarbek  
201202524

Nurassyl Battalgazy  
201201546

Zarina Zharaspayeva  
201201930

Zauzat Zeken  
201202909

Project

Utopia Hotel Astana  
15-story hotel building

Astana, Kazakhstan

Project NO: 001

CAT dwg File: first floor.dwg

Drawn by: Nurassyl Battalgazy

Checked by: Amire Anuarbek


Copyright  
Energy Efficient Compacy

Sheet Title

Column design 5



A - 101

Sheet 5

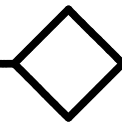

# Column Design C2-5,

## Section A-A

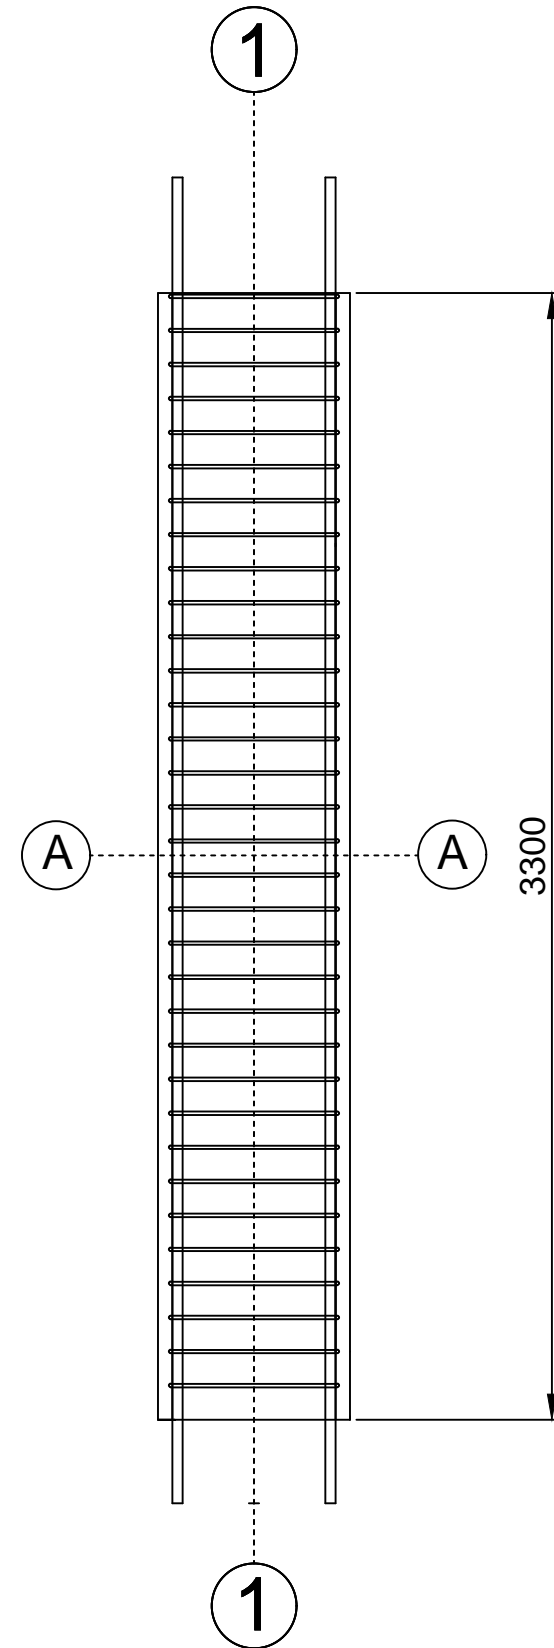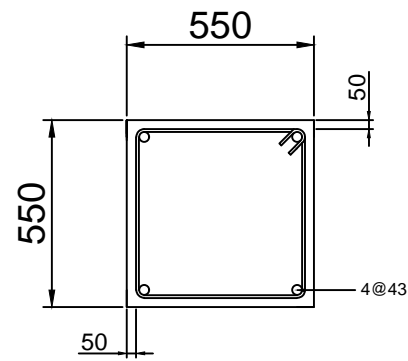

Energy Efficient Construction

Civil Engineering Department

Consultants

**Shazim Ali Memon**  
Adviser

**Hau Leung**  
Marker

**Jong Kim**  
Marker

Group members

Amire Anuarbek  
201202524

Nurassyl Battalgazy  
201201546

Zarina Zharaspayeva  
201201930

Zauzat Zeken  
201202909

Project

**Utopia Hotel Astana**  
15-story hotel building

Astana, Kazakhstan

Project NO: 001

CAT dwg File: first floor.dwg

Drawn by: Nurassyl Battalgazy

Checked by: Amire Anuarbek

Copyright  
Energy Efficient Compacy

Sheet Title



Column design 6

A - 101

Sheet 6

Column Design C4-7, C5-7,

Section A-A

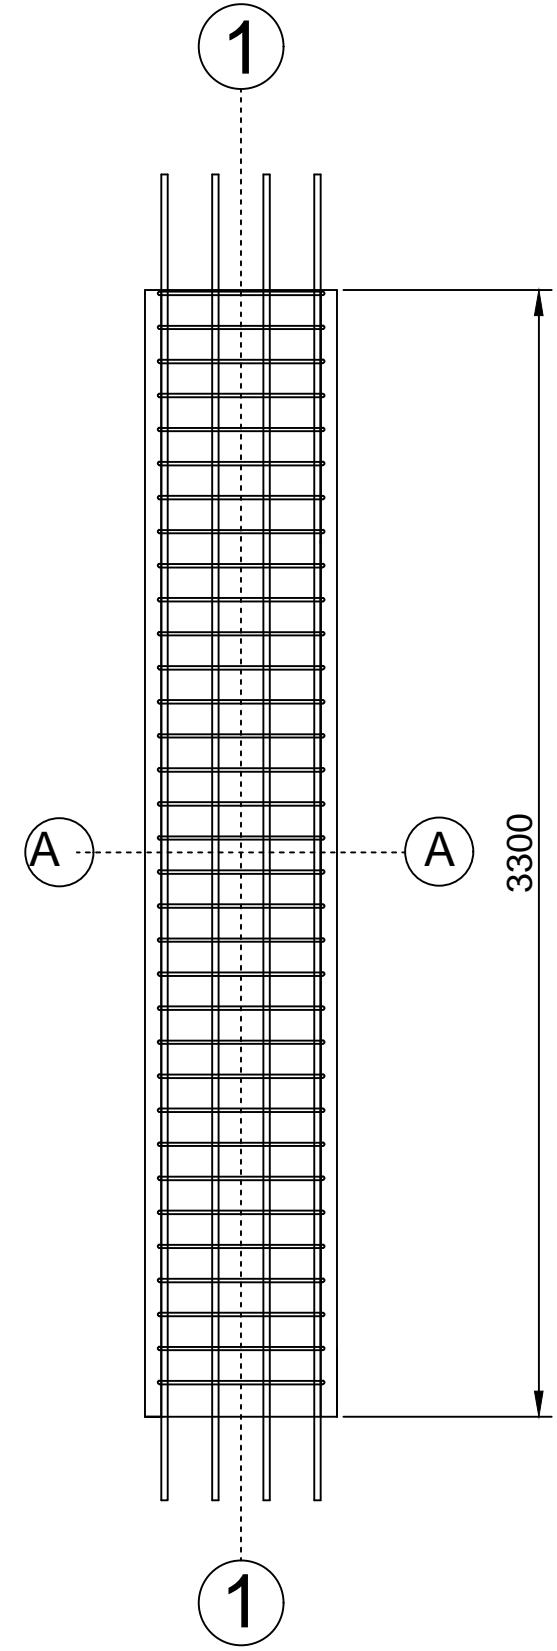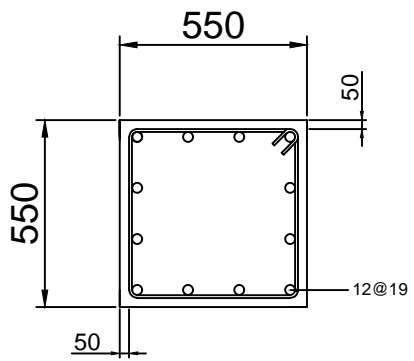

Energy Efficient Construction

Civil Engineering Department

Consultants

Shazim Ali Memon  
Adviser

Hau Leung  
Marker

Jong Kim  
Marker

Group members

Amire Anuarbek  
201202524

Nurassyl Battalgazy  
201201546

Zarina Zharaspayeva  
201201930

Zauzat Zeken  
201202909

Project

Utopia Hotel Astana  
15-story hotel building

Astana, Kazakhstan

Project NO: 001

CAT dwg File: first floor.dwg

Drawn by: Nurassyl Battalgazy

Checked by: Amire Anuarbek


Copyright  
Energy Efficient Compacy

Sheet Title

Column design 7



A - 101

Sheet 7

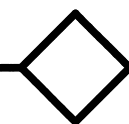

Column Design C6-1, C6-2, C6-3, C6-4, C6-5,  
C6-6, C7-1, C7-2, C7-3, C7-4, C7-5, C7-6, C7-7  
C8-1, C8-2, C8-3, C8-4, C8-5, C8-6, C8-7, C9-1  
C9-2, C9-3, C9-4, C9-5, C9-6, C9-7, C10-1,  
C10-2, C10-3, C10-5, C10-6, C10-7

### Section A-A

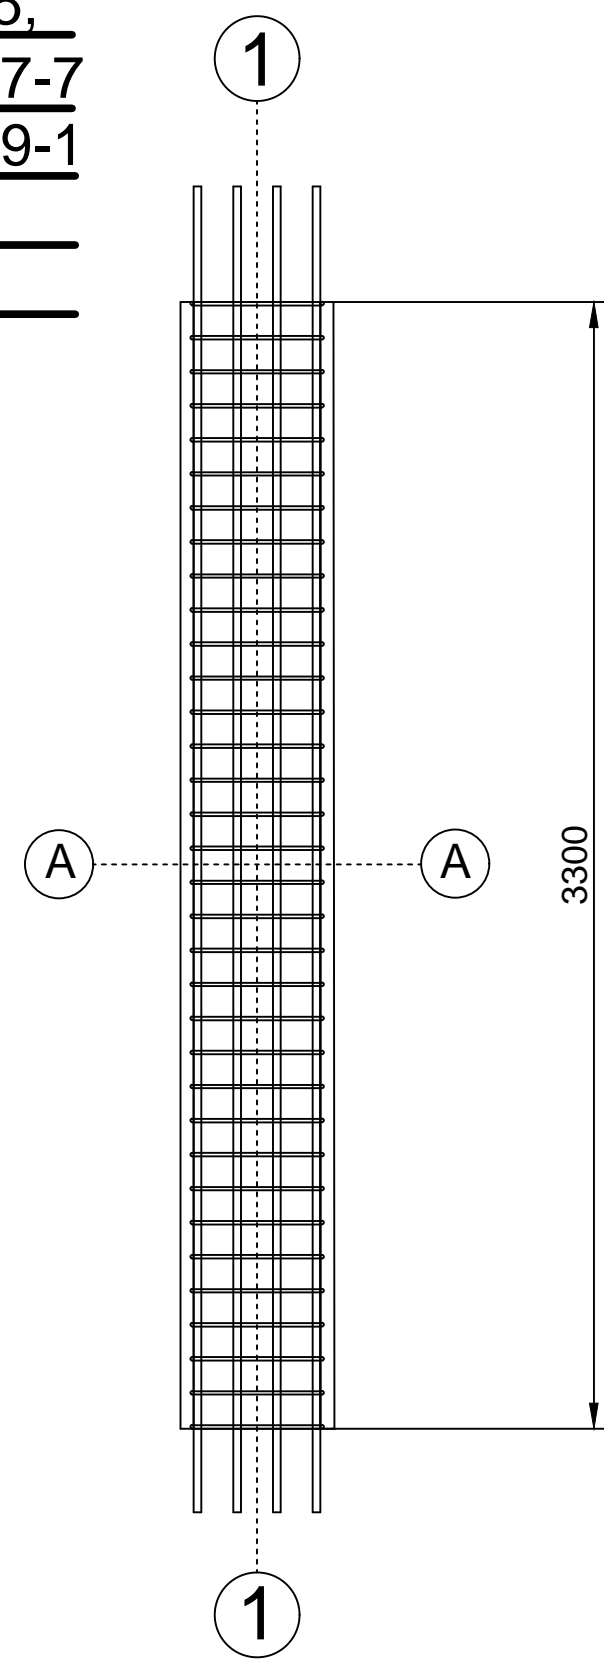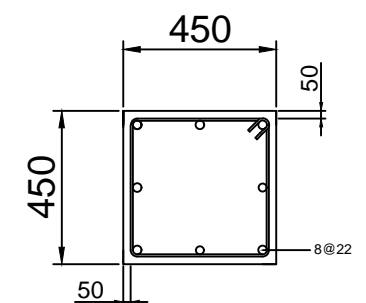

Energy Efficient Construction

Civil Engineering Department

Consultants

Shazim Ali Memon  
 Adviser

Hau Leung  
 Marker

Jong Kim  
 Marker

Group members

Amire Anuarbek  
 201202524

Nurassyl Battalgazy  
 201201546

Zarina Zharaspayeva  
 201201930

Zauzat Zeken  
 201202909

Project

Utopia Hotel Astana  
 15-story hotel building

Astana, Kazakhstan

Project NO: 001

CAT dwg File: first floor.dwg

Drawn by: Nurassyl Battalgazy

Checked by: Amire Anuarbek


Copyright  
 Energy Efficient Compacy

Sheet Title

Column design 8



A - 101

Sheet 8

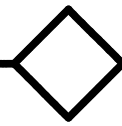

Column Design C10-4,

# Section A-A

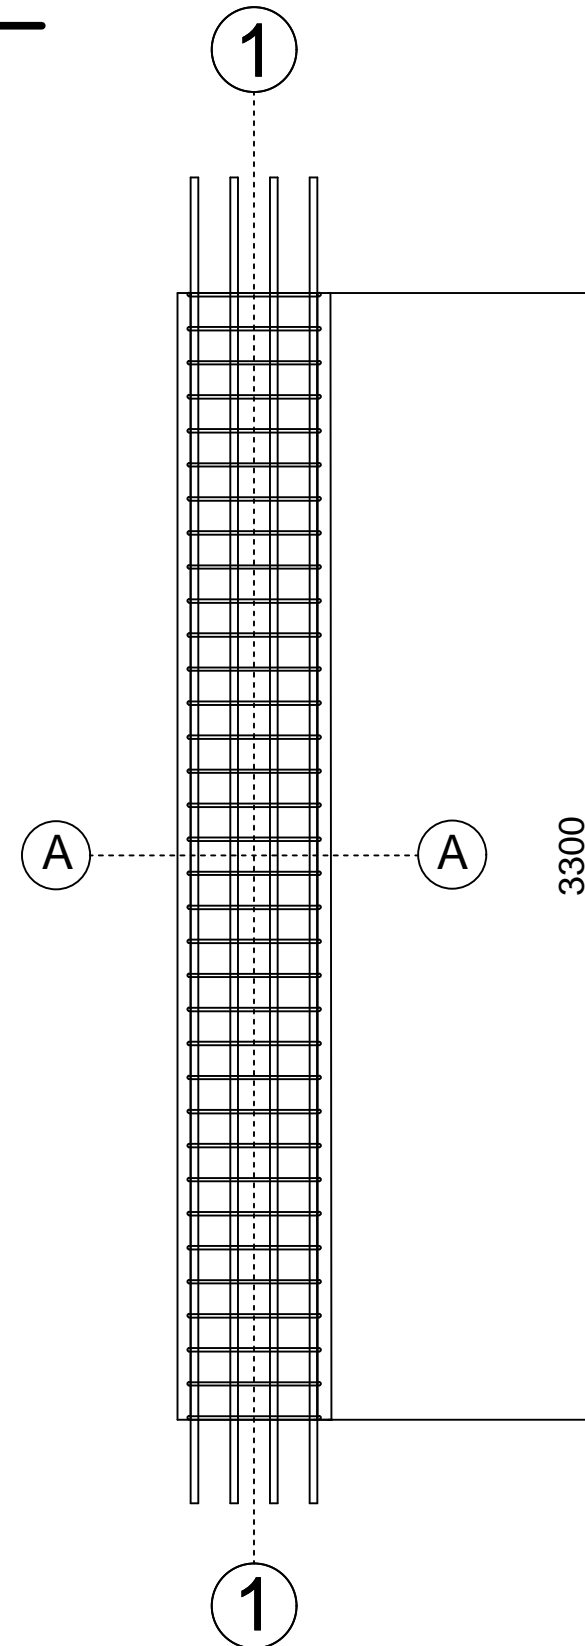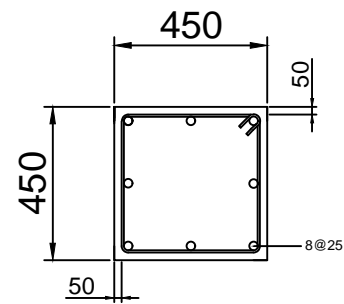

Energy Efficient Construction

Civil Engineering Department

Consultants

Shazim Ali Memon  
Adviser

Hau Leung  
Marker

Jong Kim  
Marker

Group members

Amire Anuarbek  
201202524

Nurassyl Battalgazy  
201201546

Zarina Zharaspayeva  
201201930

Zauzat Zeken  
201202909

Project

Utopia Hotel Astana  
15-story hotel building

Astana, Kazakhstan

Project NO: 001

CAT dwg File: first floor.dwg

Drawn by: Nurassyl Battalgazy

Checked by: Amire Anuarbek


Copyright  
Energy Efficient Compacy

Sheet Title

Column design 9



A - 101

Sheet 9

 

Column Design C11-1, C11-2, C11-3, C11-4,  
 C11-5, C11-6, C11-7, C12-1, C12-2, C12-3,  
 C12-4, C12-5, C12-6, C12-7, C13-1, C13-2,  
 C13-3, C13-4, C13-5, C13-6, C13-7, C14-1,  
 C14-2, C14-3, C14-4, C14-5, C14-6, C14-7,

## Section A-A

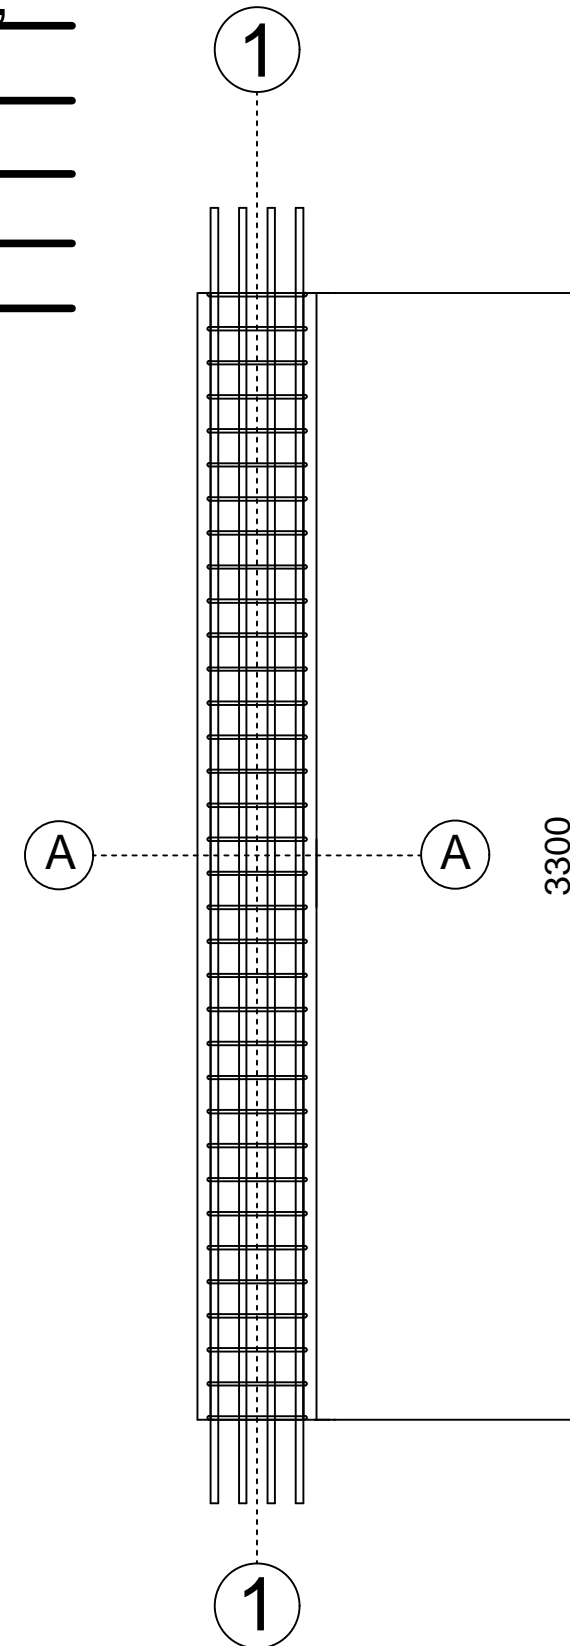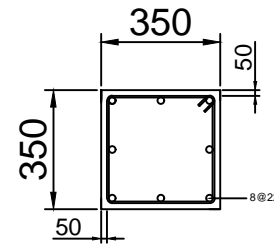

Energy Efficient Construction

Civil Engineering Department

Consultants

Shazim Ali Memon  
Adviser

Hau Leung  
Marker

Jong Kim  
Marker

Group members

Amire Anuarbek  
201202524

Nurassyl Battalgazy  
201201546

Zarina Zharaspayeva  
201201930

Zauzat Zeken  
201202909

Project

Utopia Hotel Astana  
15-story hotel building

Astana, Kazakhstan

Project NO: 001

CAT dwg File: first floor.dwg

Drawn by: Nurassyl Battalgazy

Checked by: Amire Anuarbek


Copyright  
Energy Efficient Compacy

Sheet Title

Column design 10



A - 101

Sheet 10

 

Column Design C15-1, C15-2, C15-3, C15-4  
C15-5, C15-6, C15-7

Section A-A

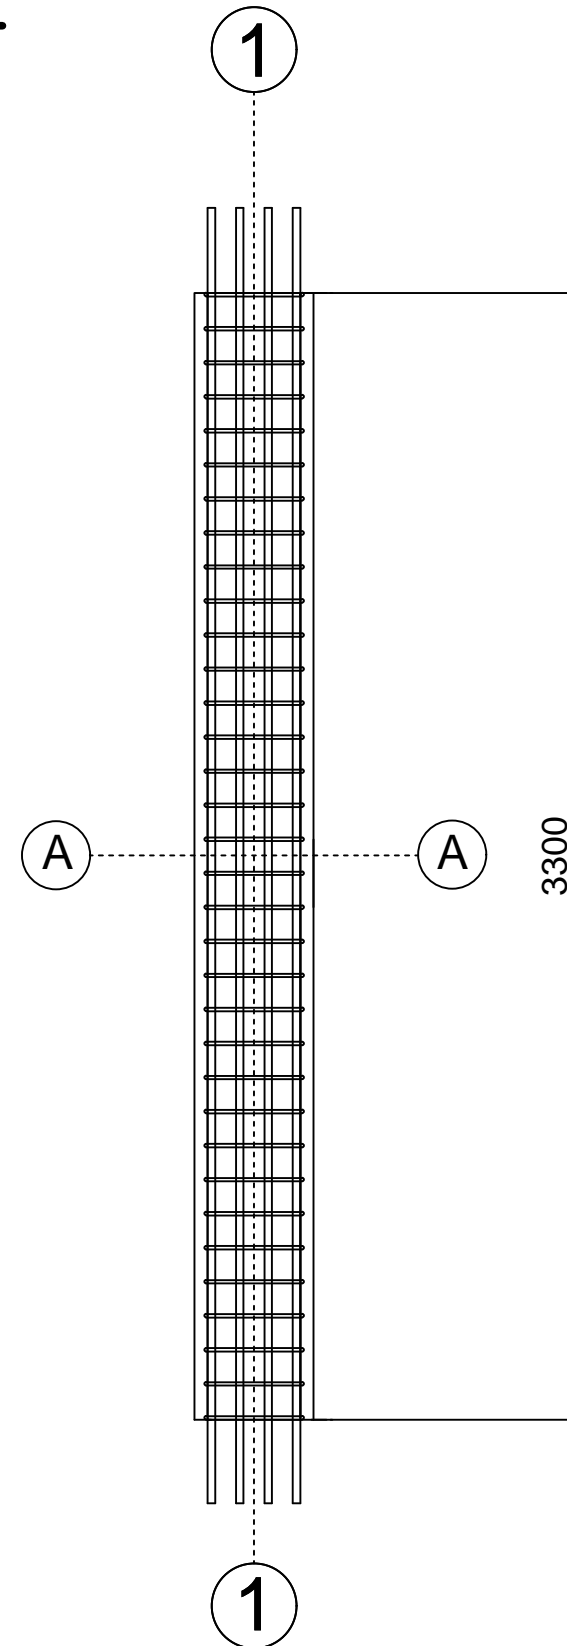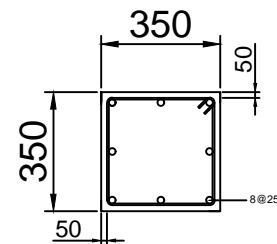

Energy Efficient Construction

Civil Engineering Department

Consultants

Shazim Ali Memon  
Adviser

Hau Leung  
Marker

Jong Kim  
Marker

Group members

Amire Anuarbek  
201202524

Nurassyl Battalgazy  
201201546

Zarina Zharaspayeva  
201201930

Zauzat Zeken  
201202909

Project

Utopia Hotel Astana  
15-story hotel building

Astana, Kazakhstan

Project NO: 001

CAT dwg File: first floor.dwg

Drawn by: Nurassyl Battalgazy

Checked by: Amire Anuarbek

Copyright  
Energy Efficient Compacy

Sheet Title


Column design 11

A - 101

Sheet 11


A1

# Slab Reinforcement

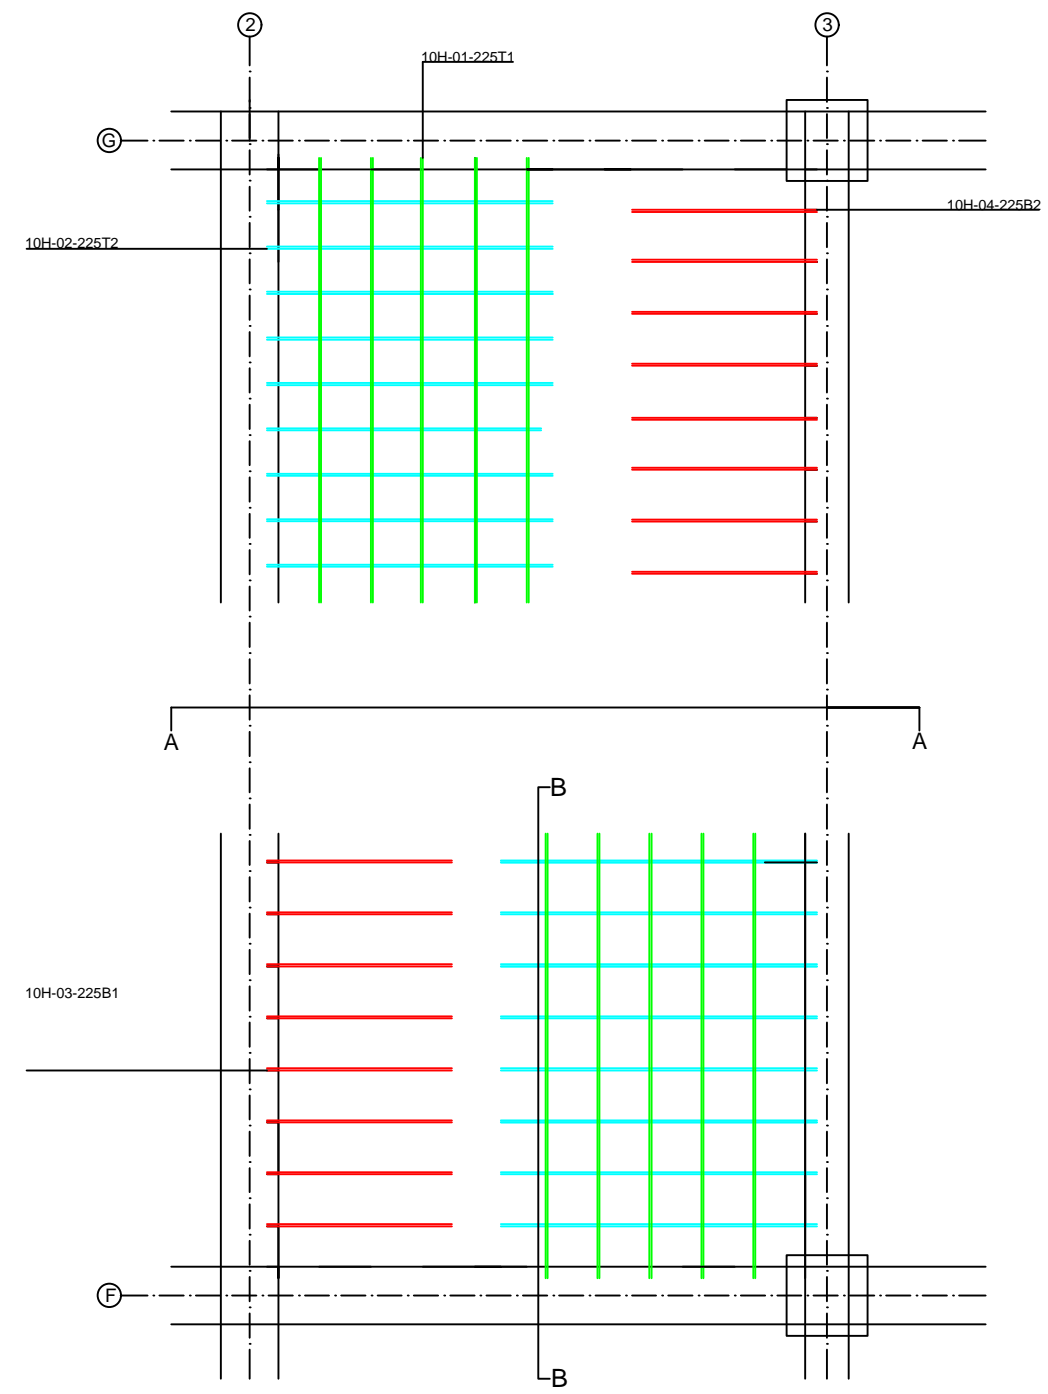


Plan of interior span of floor slab  
 Cover to upper layers B1 and T1 = 25 mm

Section A-A

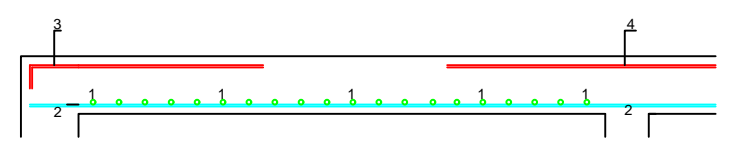

Section B-B

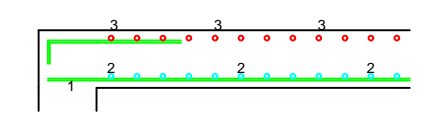

Energy Efficient Construction

Civil Engineering Department

Consultants

**Shazim Ali Memon**  
 Adviser

**Hau Leung**  
 Marker

**Jong Kim**  
 Marker

Group members

- Amire Anuarbek  
201202524
- Nurassyl Battalgazy  
201201546
- Zarina Zharaspayeva  
201201930
- Zauzat Zeken  
201202909

Project

**Utopia Hotel Astana**  
 15-story hotel building

Astana, Kazakhstan

Project NO: 001

CAT dwg File: first floor.dwg

Drawn by: Nurassyl Battalgazy

Checked by: Amire Anuarbek

Copyright  
 Energy Efficient Compacy


Sheet Title

Slab Reinforcement  
 Interior span floor1

A - 101

A1


# Slab Reinforcement

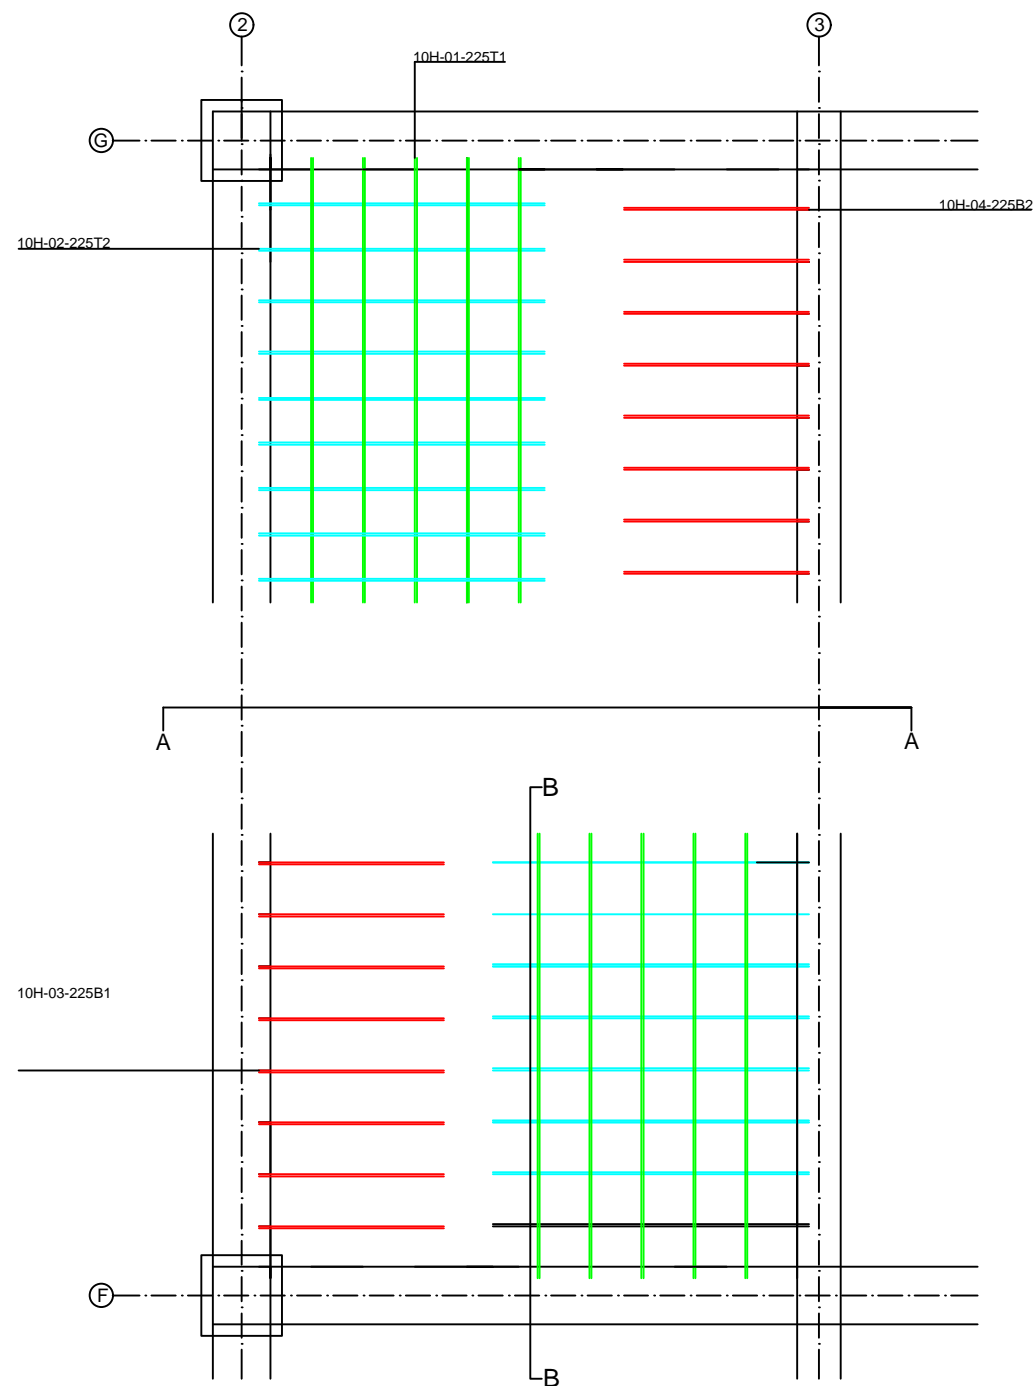


Plan of end span of floor slab

Cover to upper layers B1 and T1 = 25 mm

Section A-A

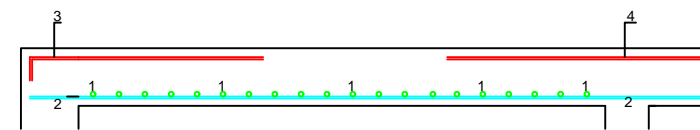

Section B-B

 

Energy Efficient Construction

Civil Engineering Department

Consultants

**Shazim Ali Memon**  
Adviser

**Hau Leung**  
Marker

**Jong Kim**  
Marker

Group members

Amire Anuarbek  
201202524

Nurassyl Battalgazy  
201201546

Zarina Zharaspayeva  
201201930

Zauzat Zeken  
201202909

Project

**Utopia Hotel Astana**  
15-story hotel building

Astana, Kazakhstan

Project NO: 001

CAT dwg File: first floor.dwg

Drawn by: Nurassyl Battalgazy

Checked by: Amire Anuarbek

Copyright  
Energy Efficient Compacy

Sheet Title


Slab Reinforcement  
End Span Floor 1

A - 101


Sheet 1 of 2

# Pile Foundation

Side View

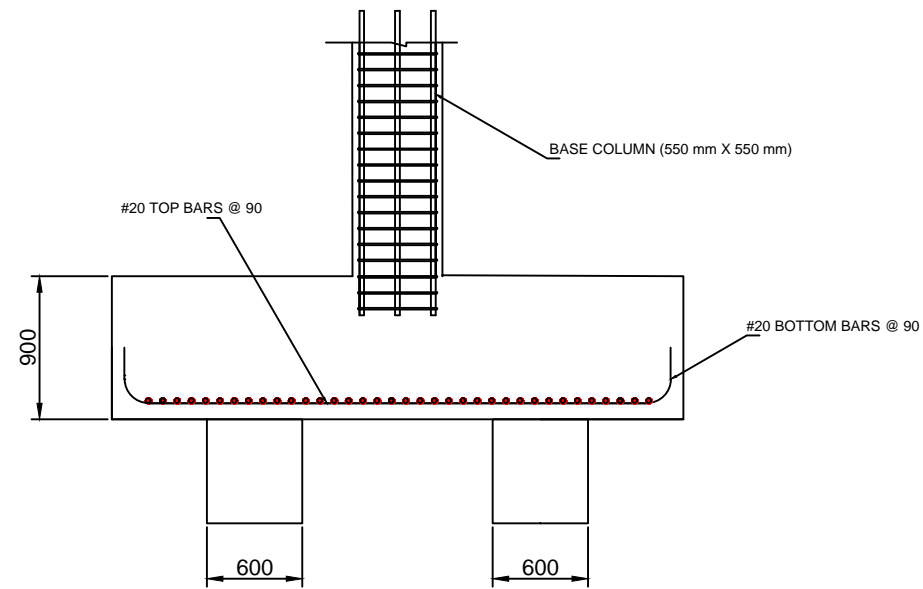

Top View

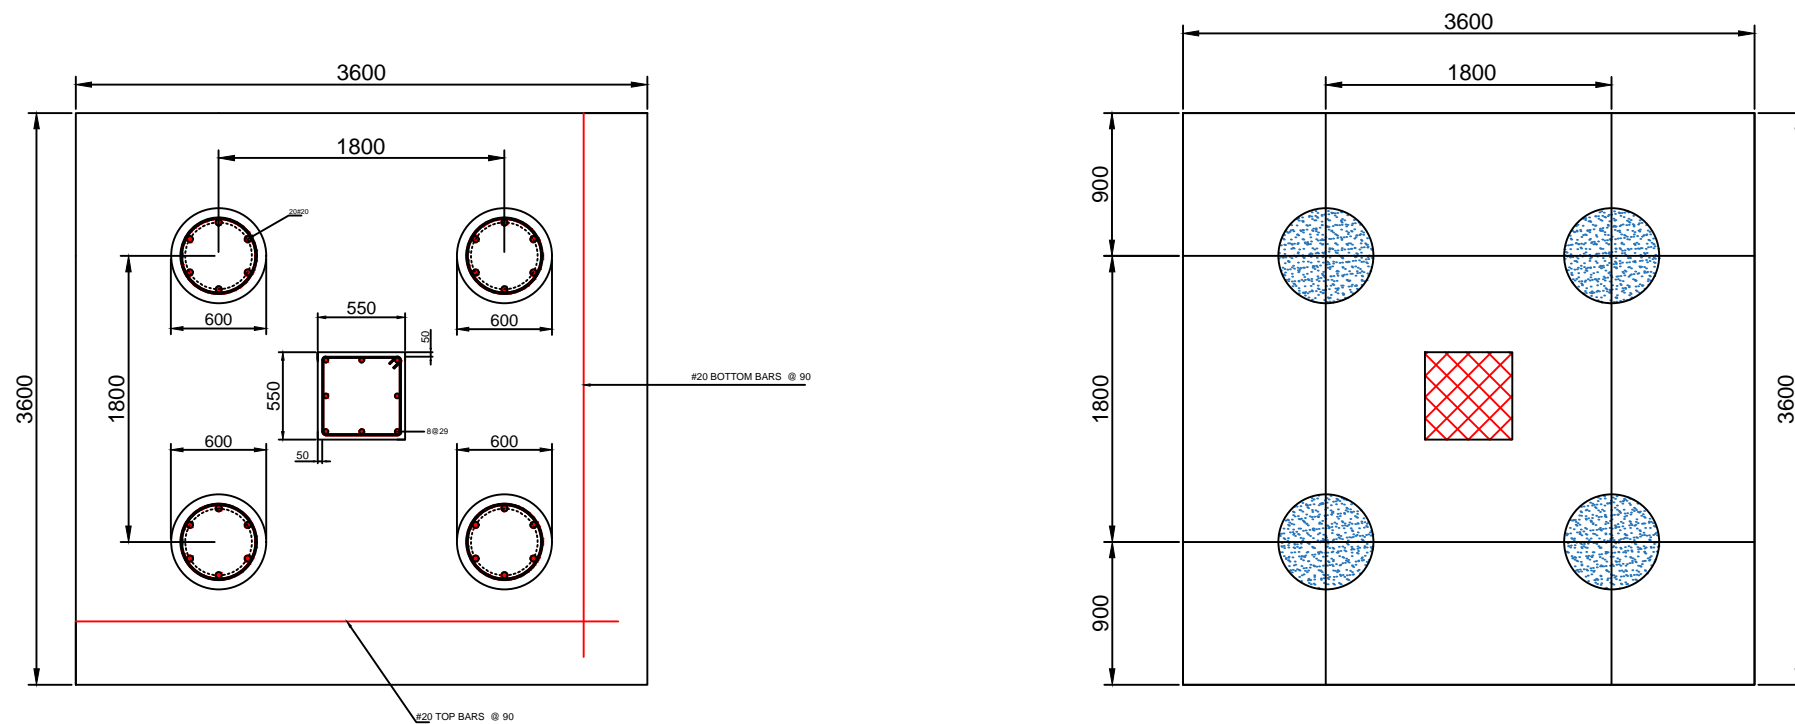

Energy Efficient Construction

Civil Engineering Department

Consultants

**Shazim Ali Memon**  
Adviser

**Hau Leung**  
Marker

**Jong Kim**  
Marker

Group members

Amire Anuarbek  
201202524

Nurassyl Battalgazy  
201201546

Zarina Zharaspayeva  
201201930

Zauzat Zeken  
201202909

Project

**Utopia Hotel Astana**  
15-story hotel building

Astana, Kazakhstan

Project NO: 001

CAT dwg File: first floor.dwg

Drawn by: Nurassyl Battalgazy

Checked by: Amire Anuarbek

Copyright  
Energy Efficient Compacy

Sheet Title

Pile Foundation

A - 101

Sheet 1